


## INSIDE WALL TRIM FLASHING


---

SCALE: 3" = 1'-0"

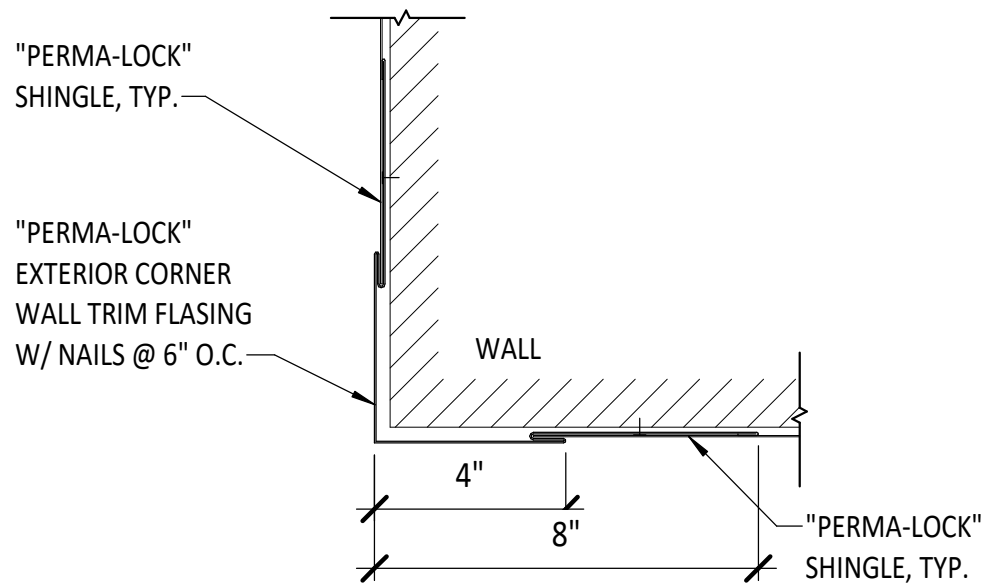


## OUTSIDE WALL TRIM FLASHING

SCALE: 3" = 1'-0"

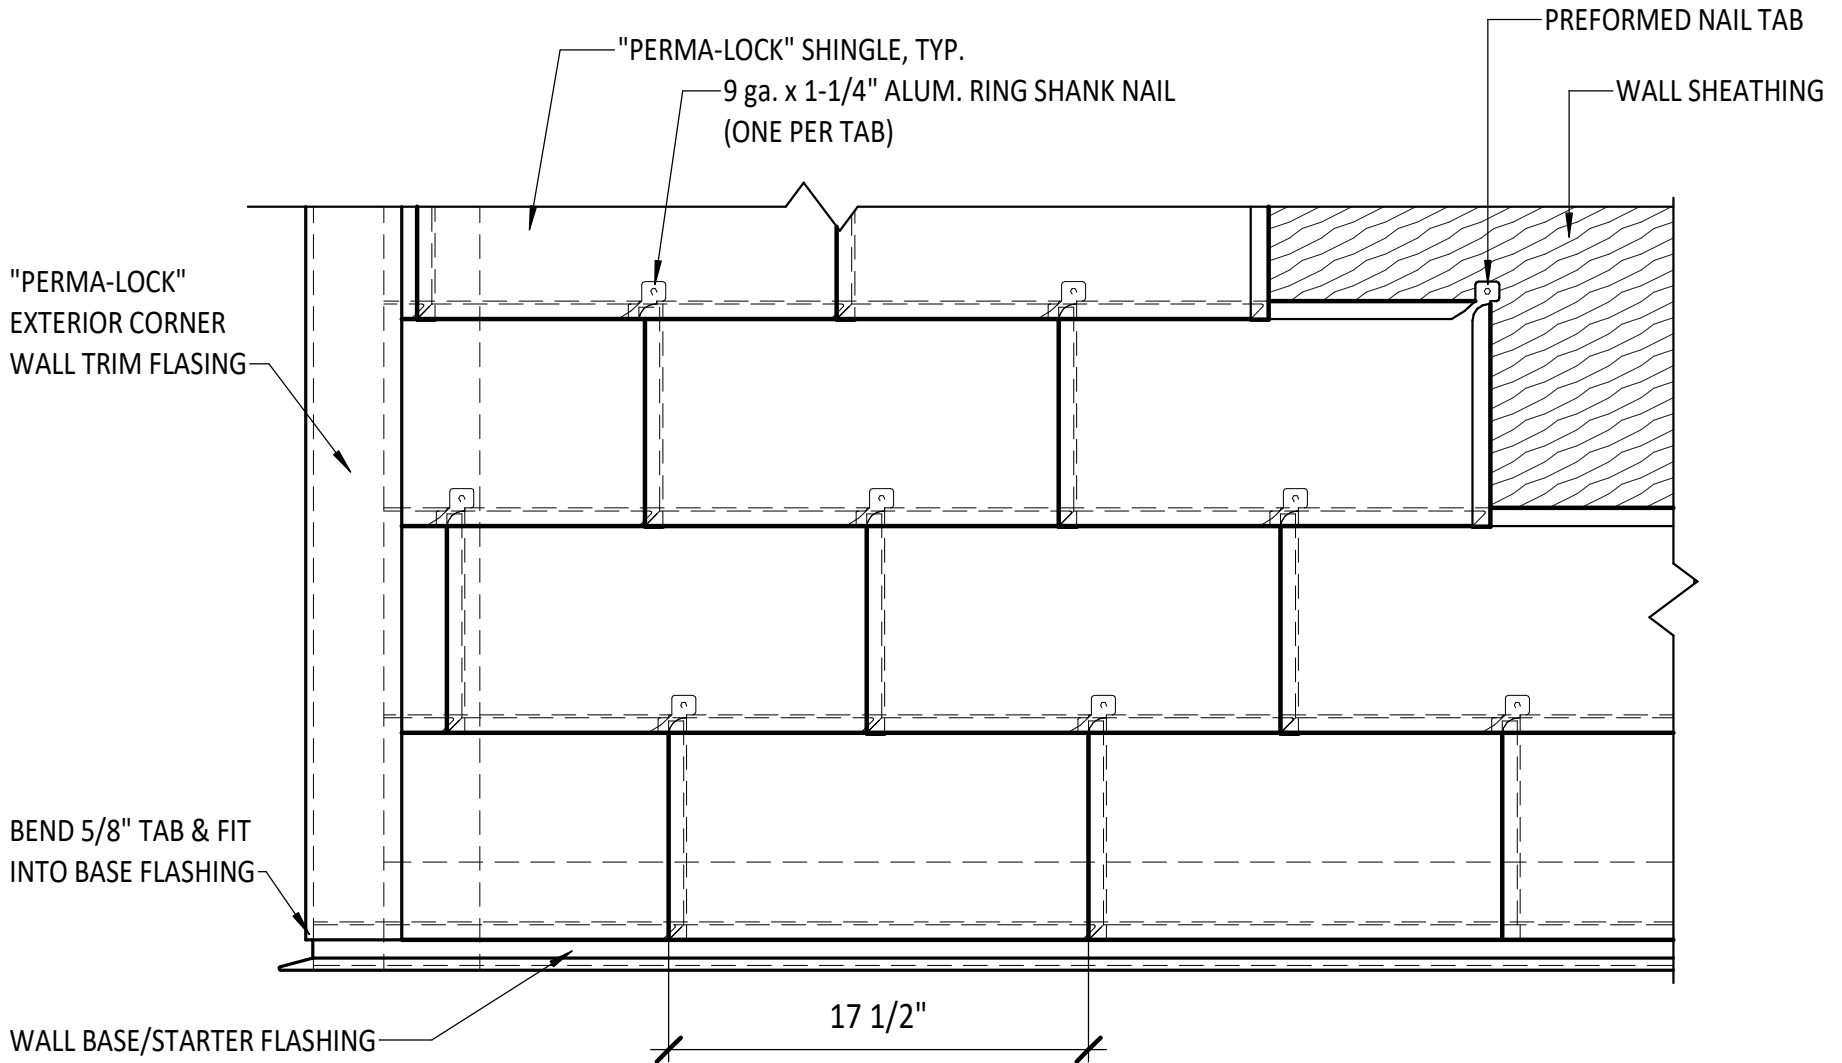


## TYP. WALL LAYOUT

SCALE: 1 1/2" = 1'-0"

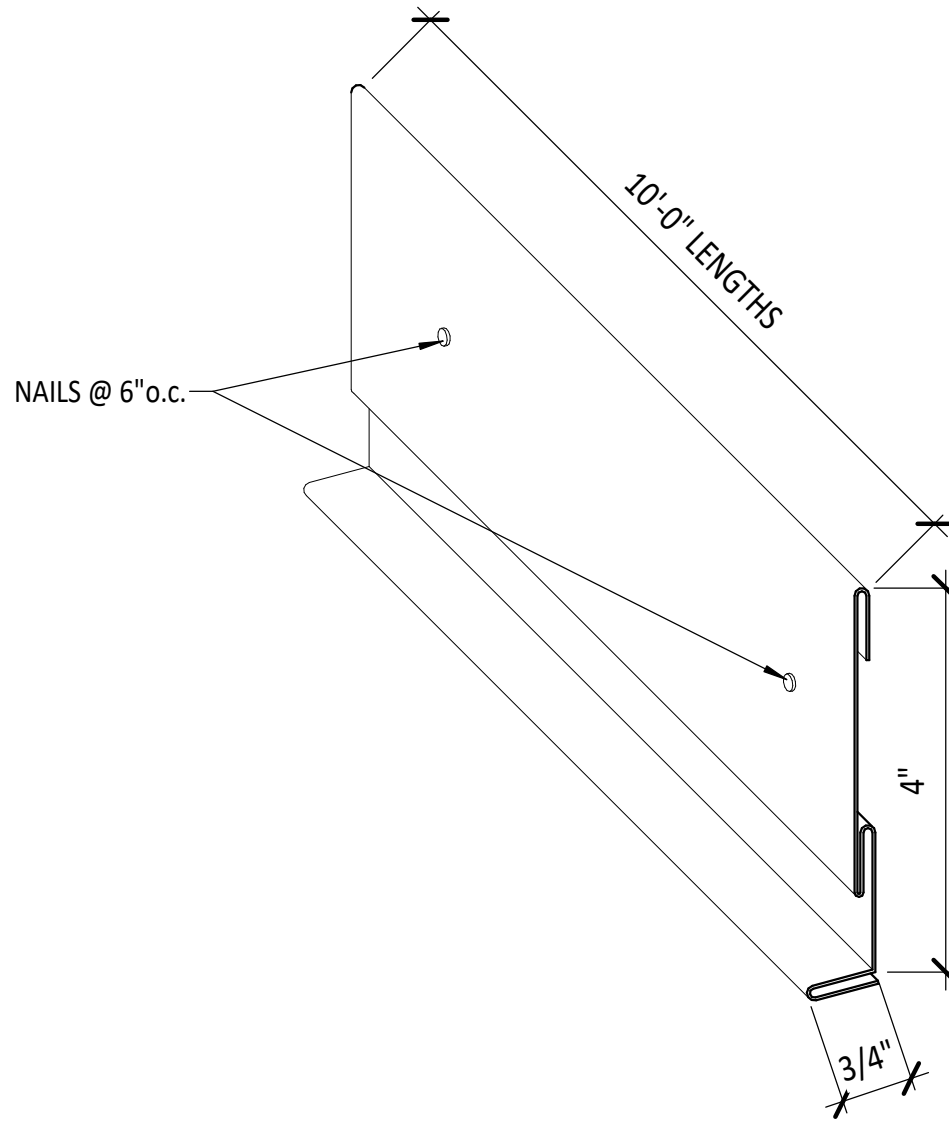

## **WALL BASE/STARTER FLASHING**


SCALE: 6" = 1'-0"

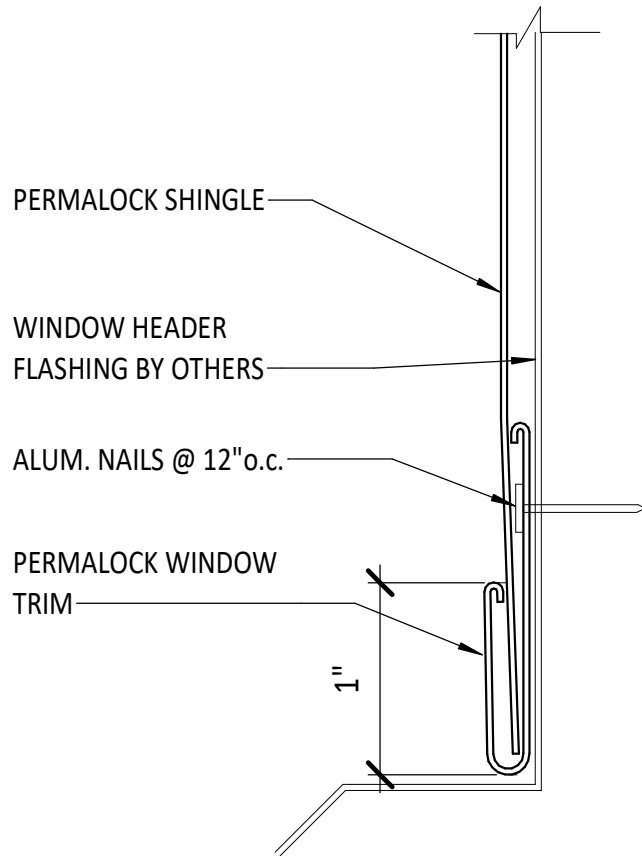

# WINDOW & DOOR TRIM

---

SCALE: 1:1

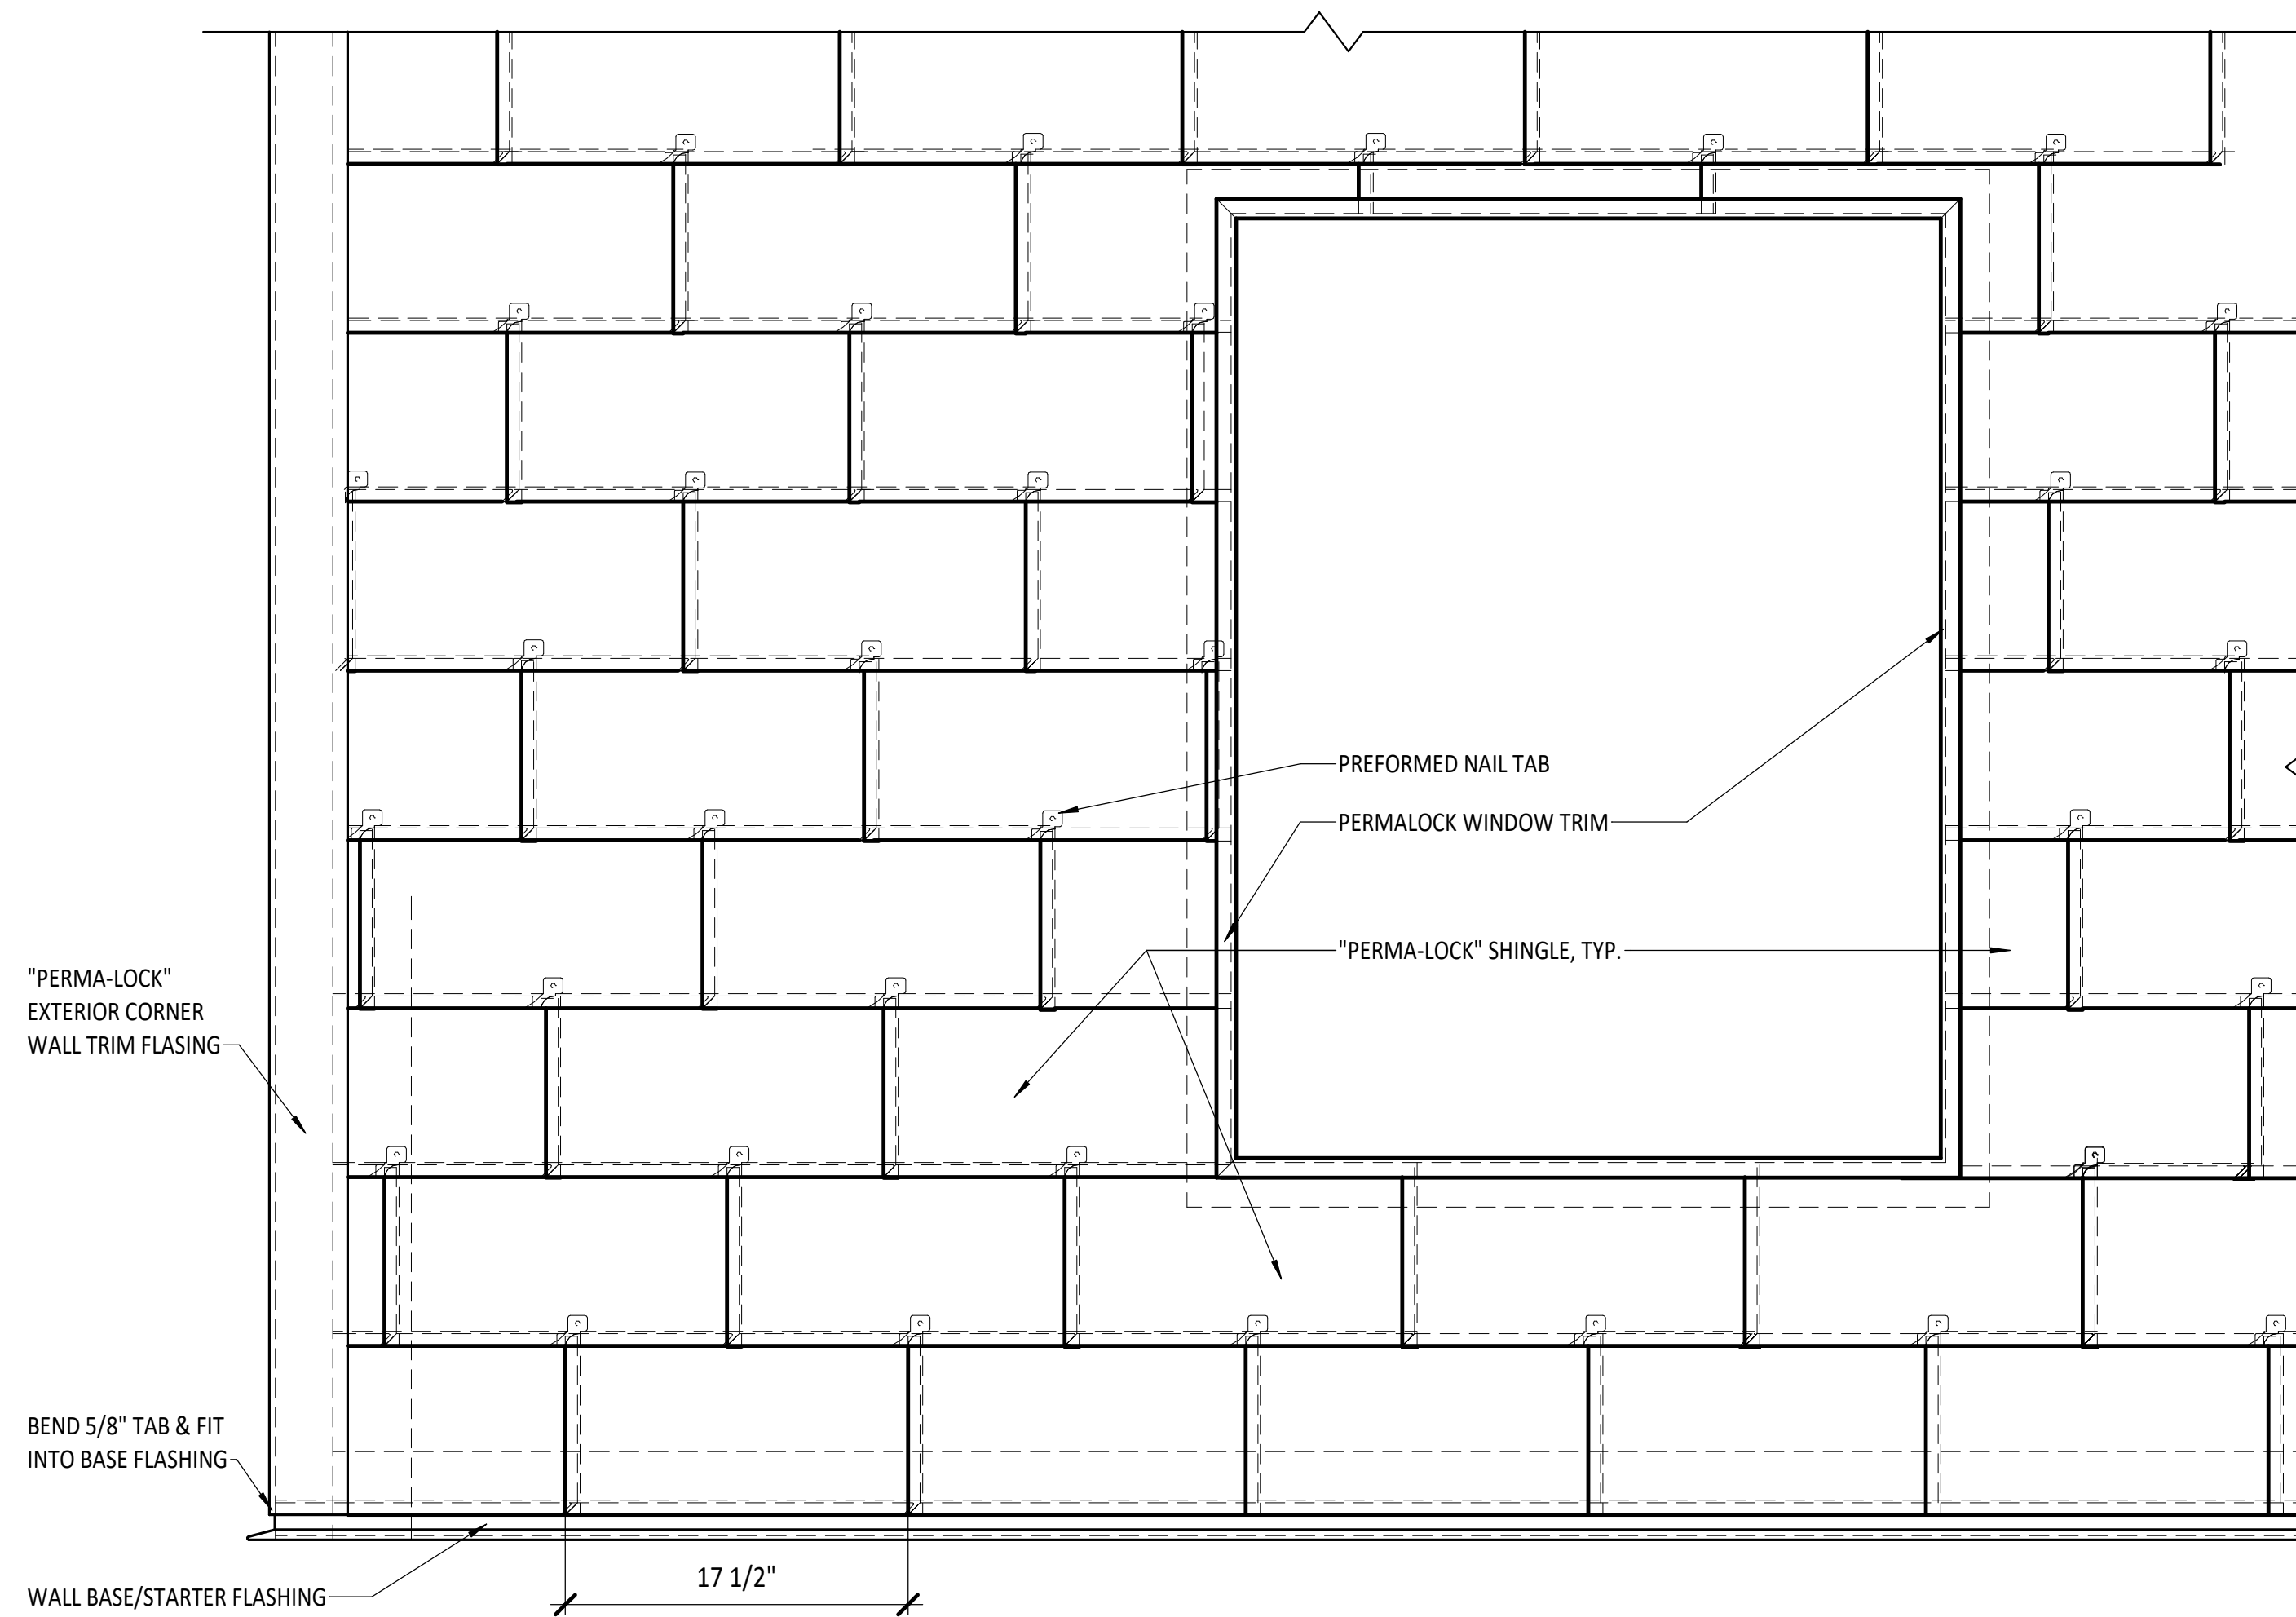

**TYP. WINDOW LAYOUT**

SCALE: 1 1/2" = 1'-0"