



## CHIMNEY/WALL BASE FLASHING

SCALE: 6" = 1'-0"

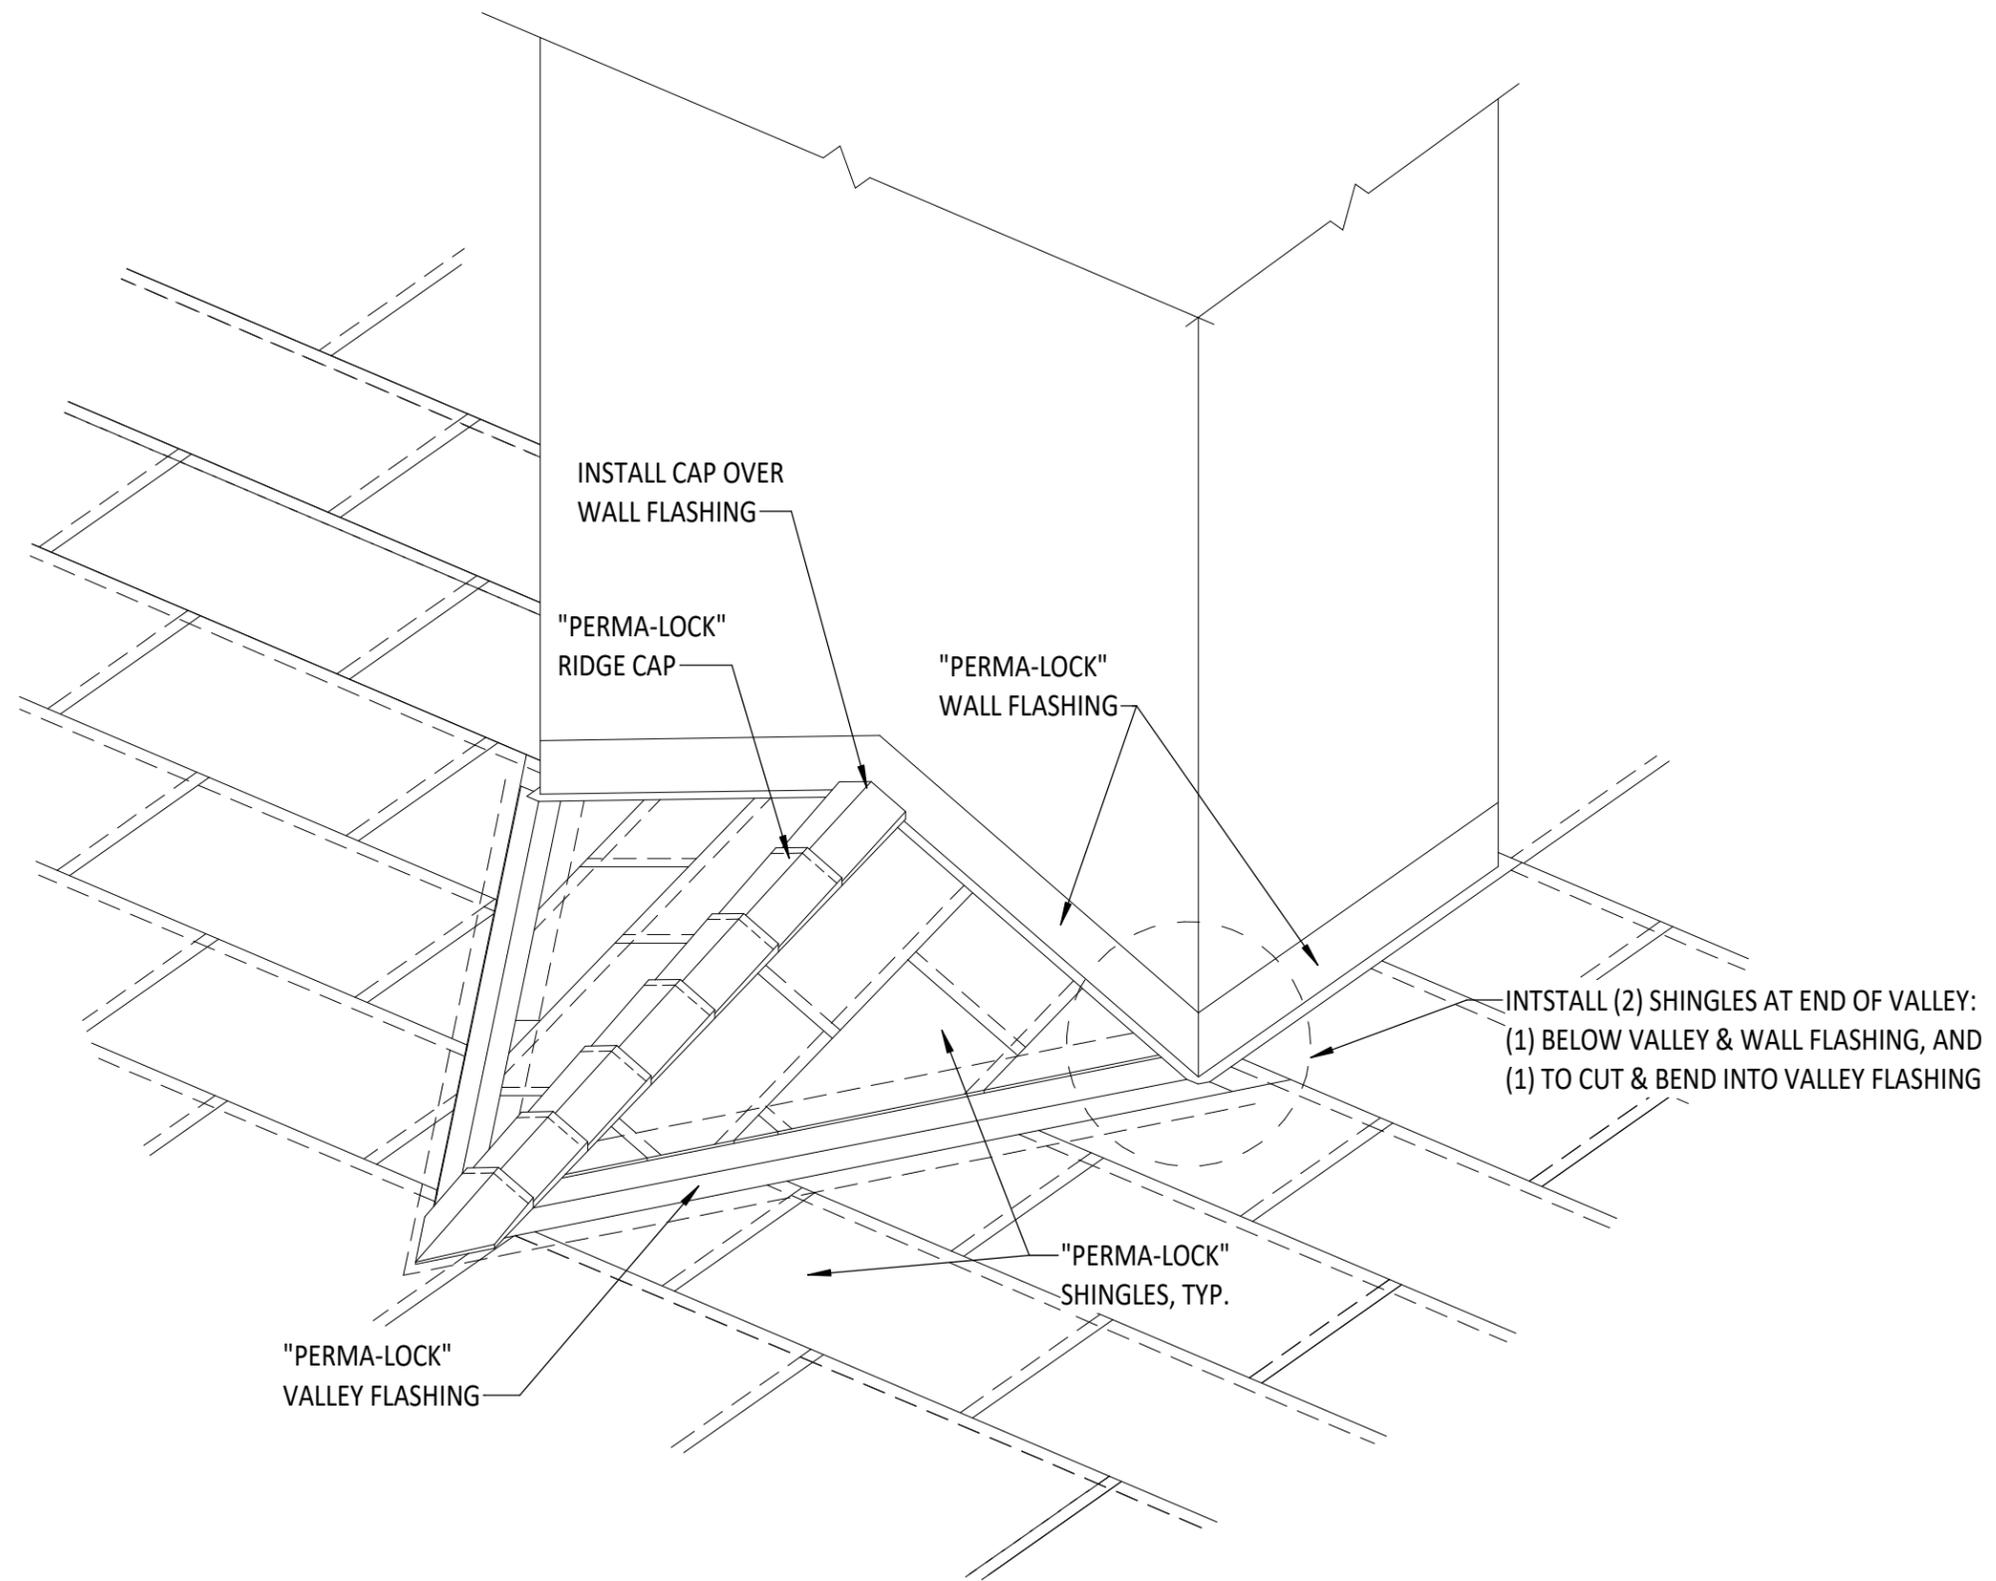


## **CRICKET DETAIL**

N.T.S

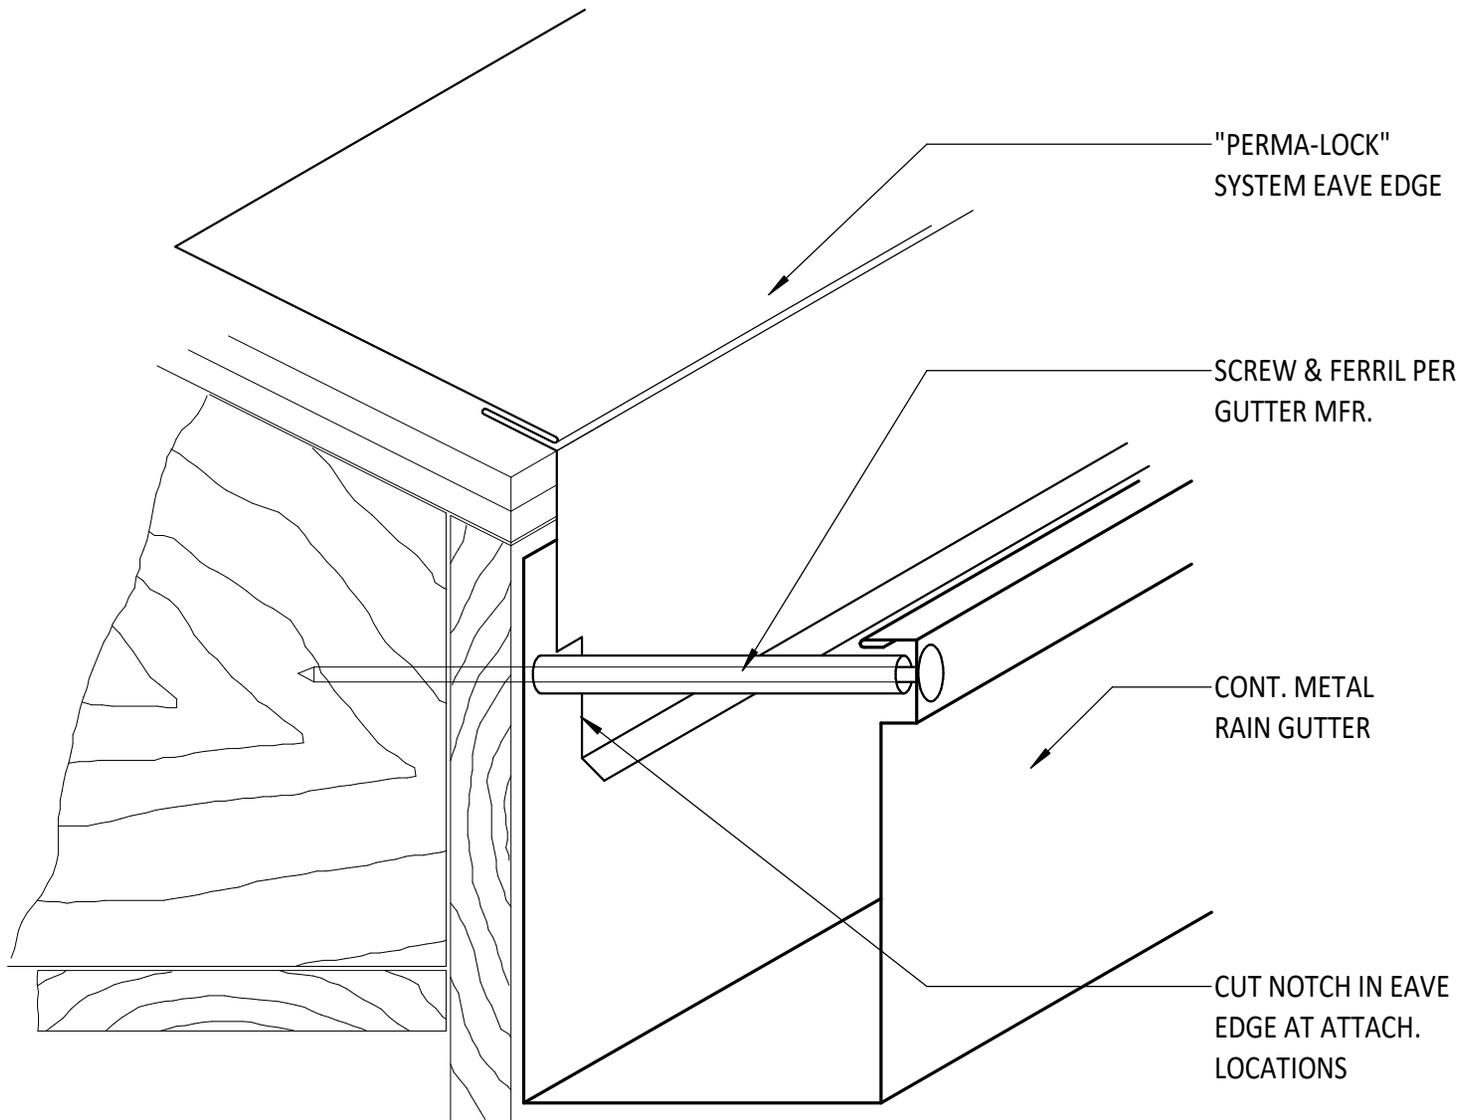


# **EAVE FLASHING WITH GUTTER**

N.T.S.

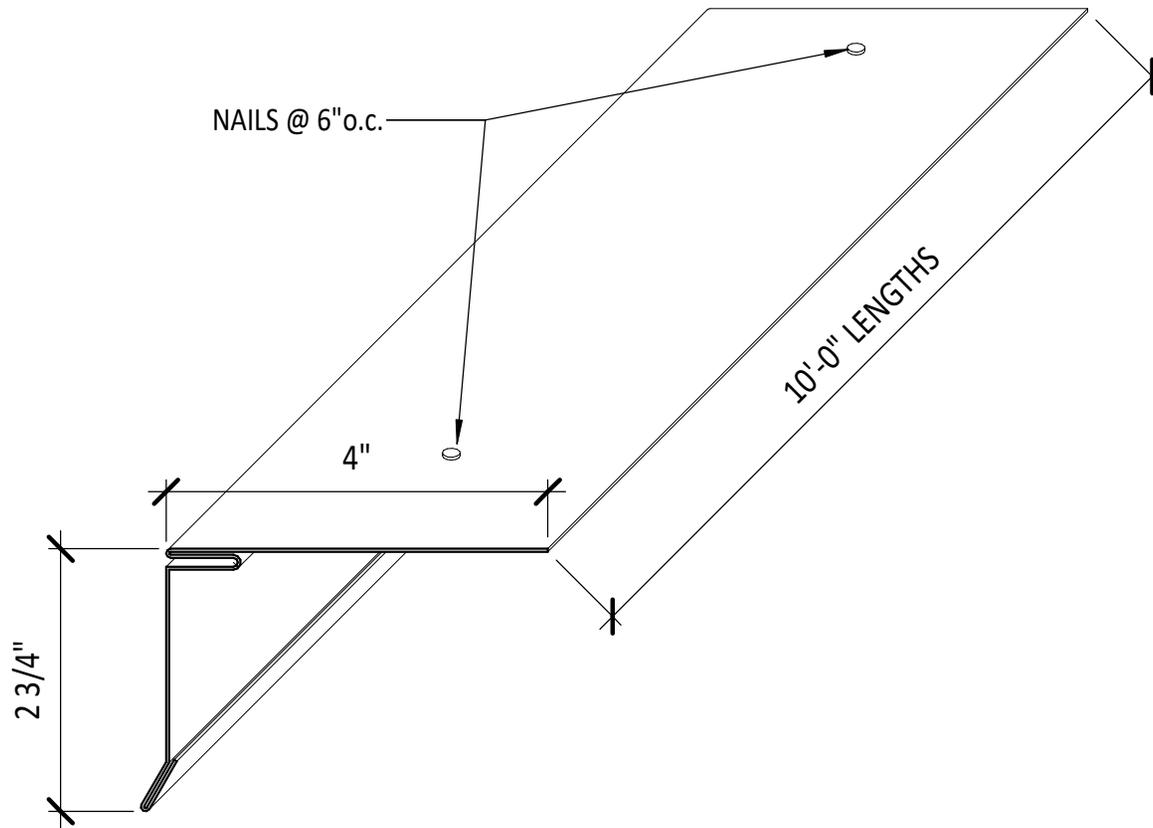


## EAVE STARTER FLASHING

SCALE: 6" = 1'-0"

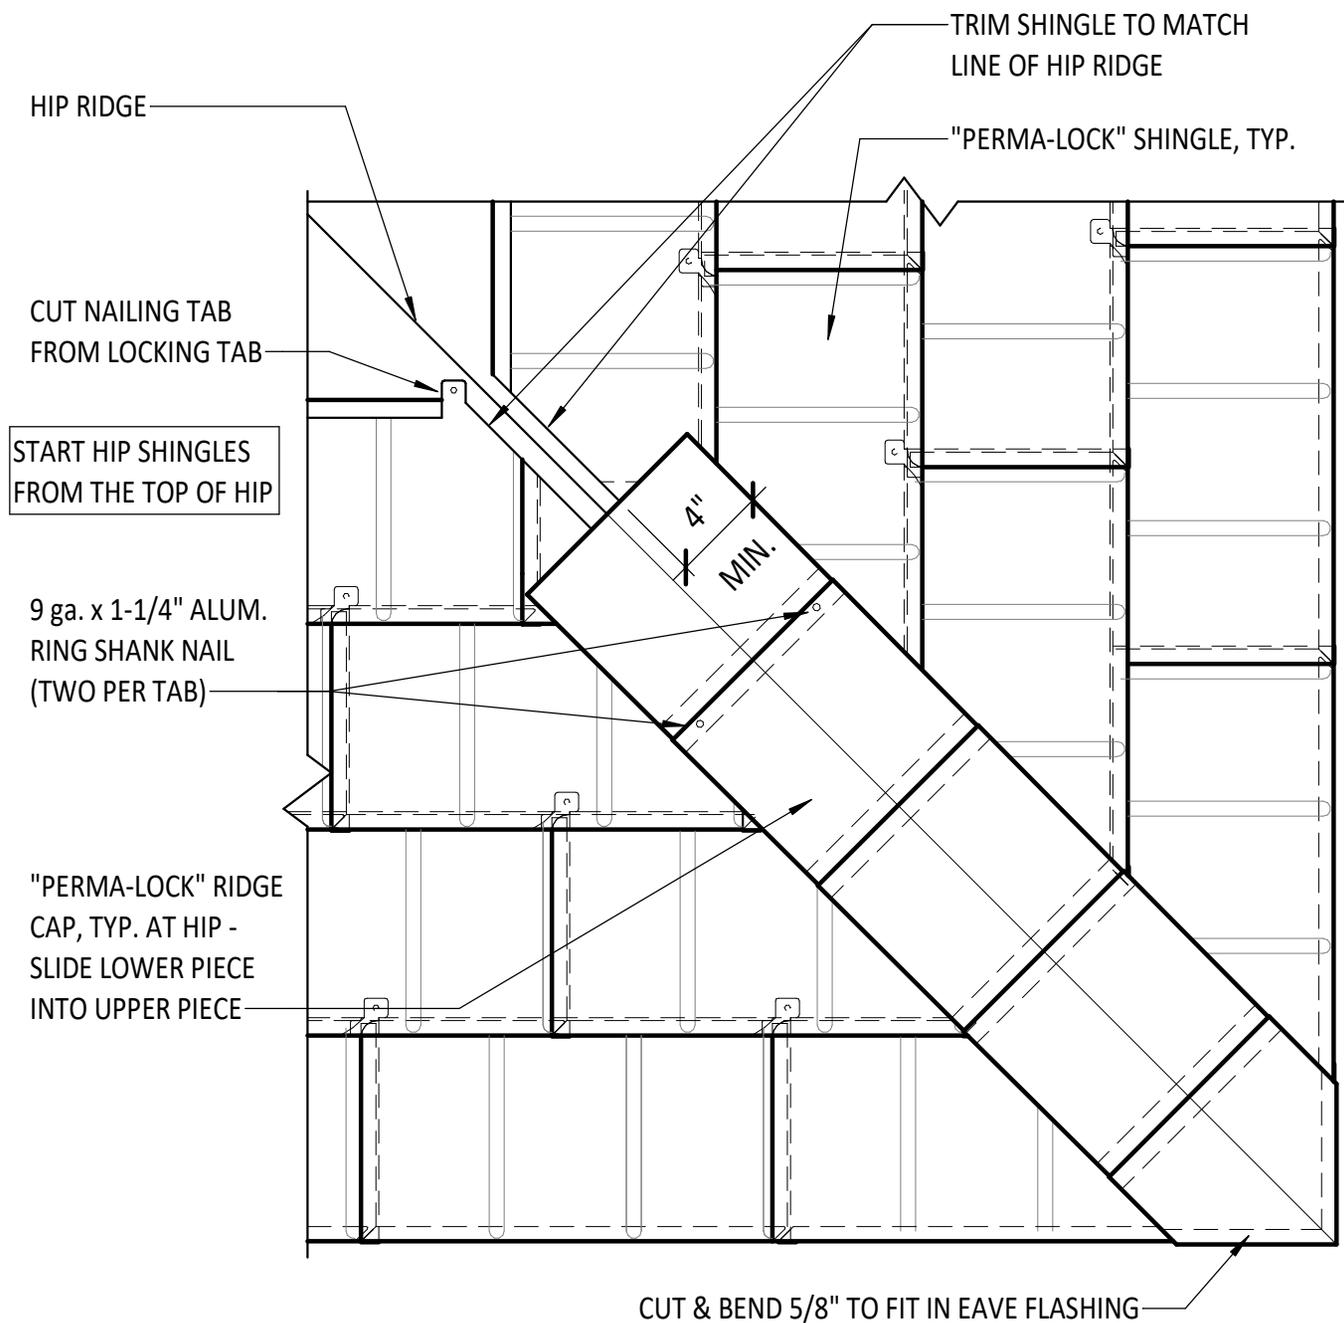

# HIP RIDGE DETAIL


SCALE: 1 1/2" = 1'-0"

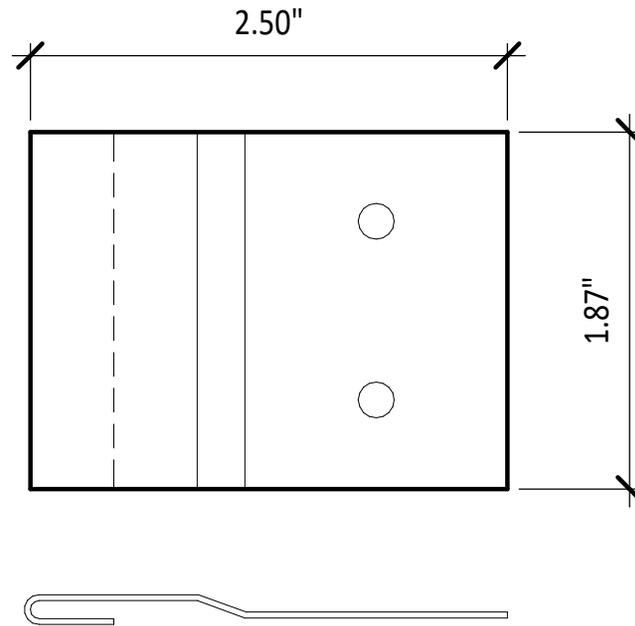

## **PANEL CLIP WITH PROFILE**


---

SCALE: 12" = 1'-0"

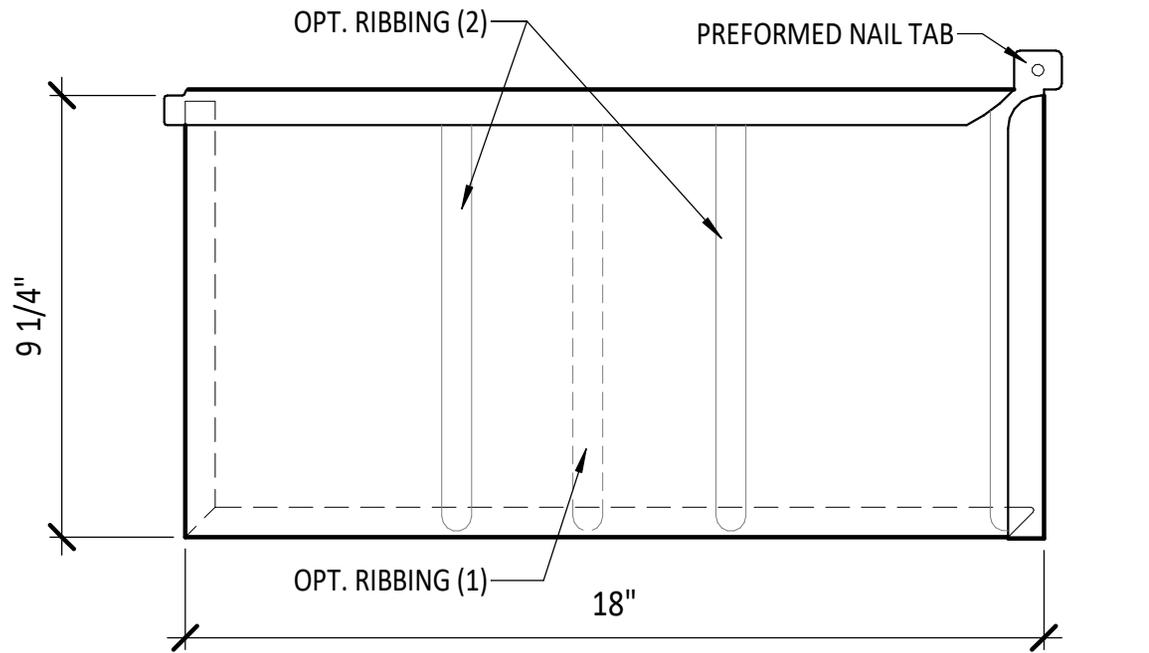


## "PERMA-LOCK" SHINGLE WITH PROFILE

SCALE: 3" = 1'-0"

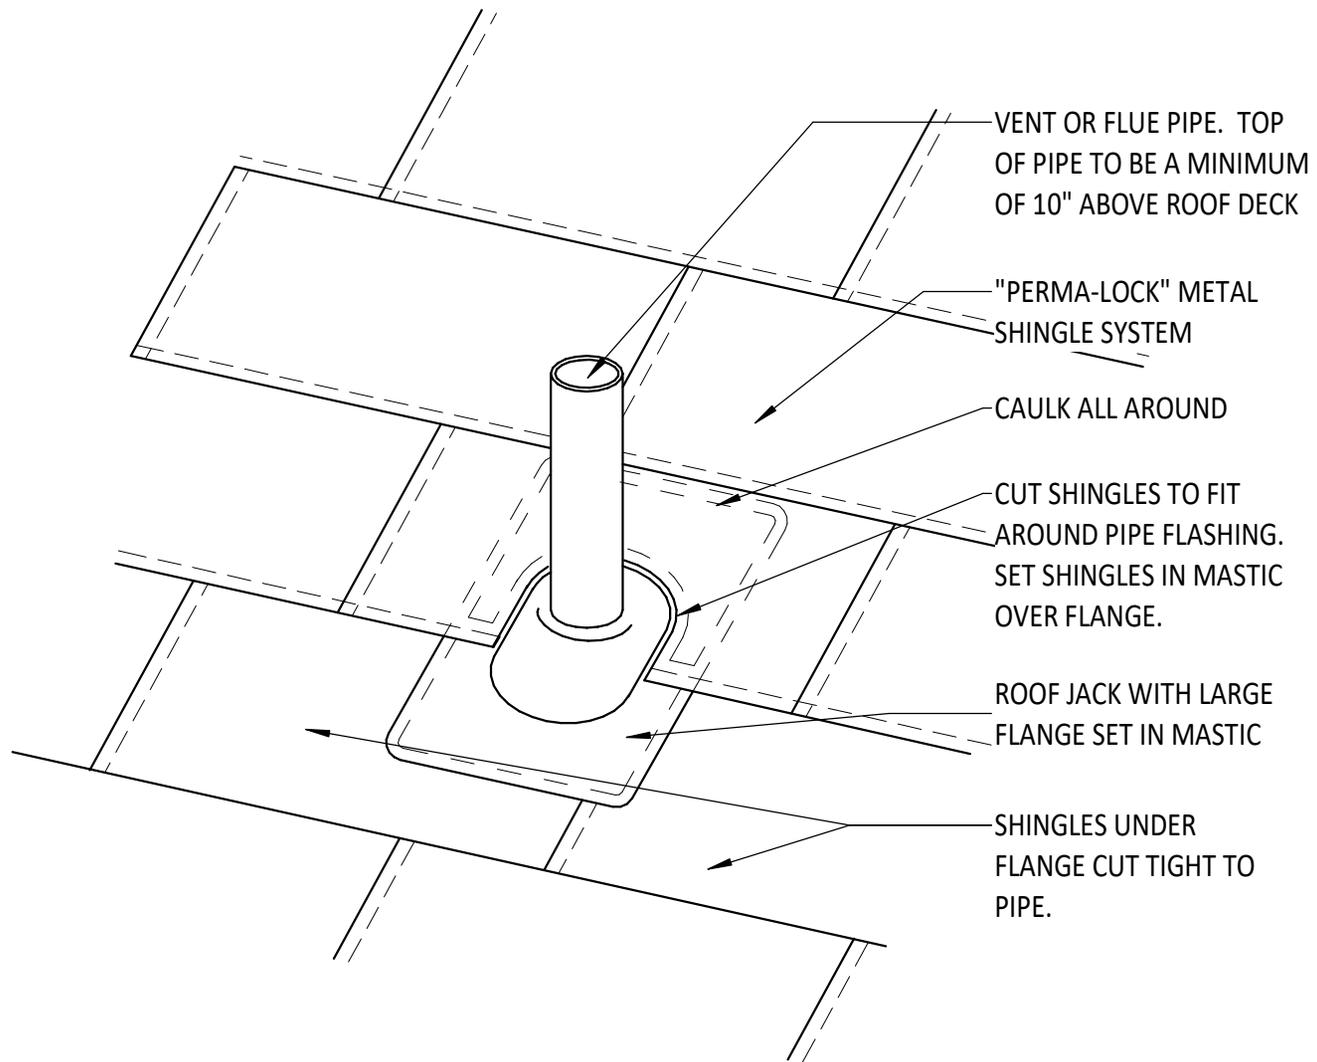


## PIPE JACK FLASHING

SCALE: 1 1/2" = 1'-0"

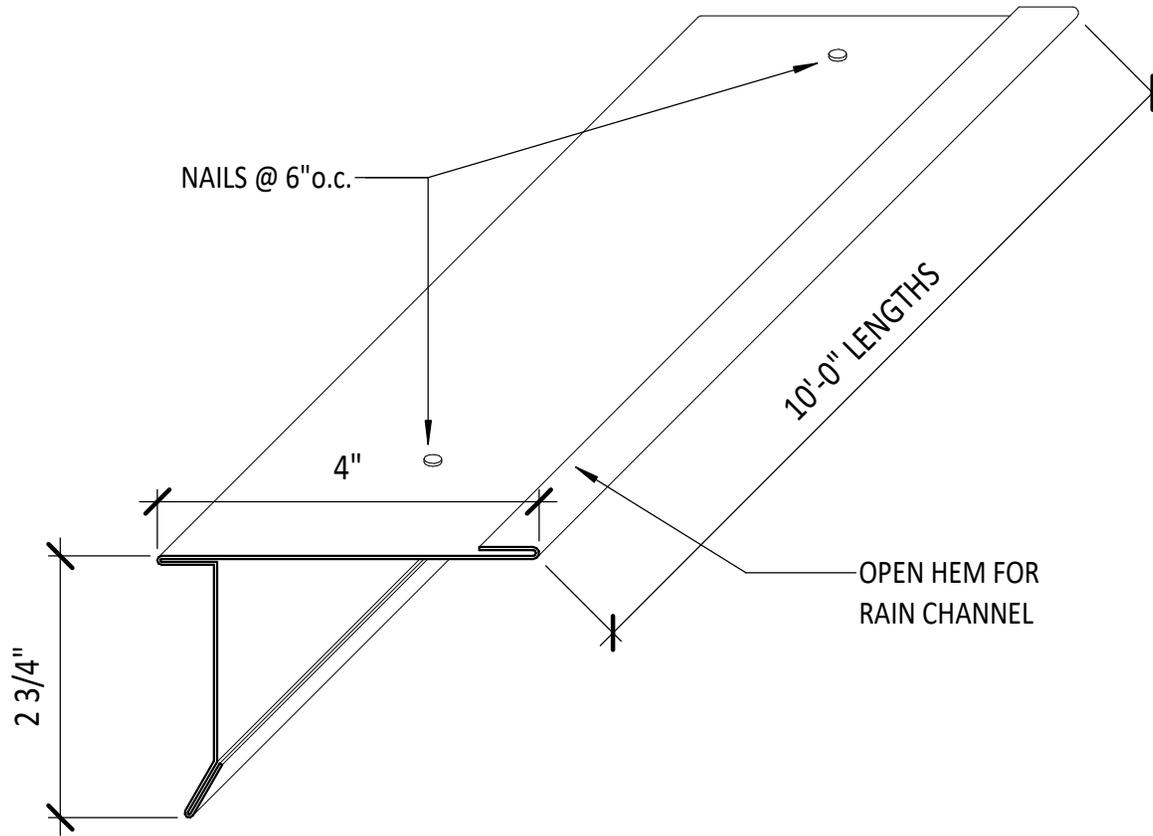


## **RAKE FLASHING**

SCALE: 6" = 1'-0"

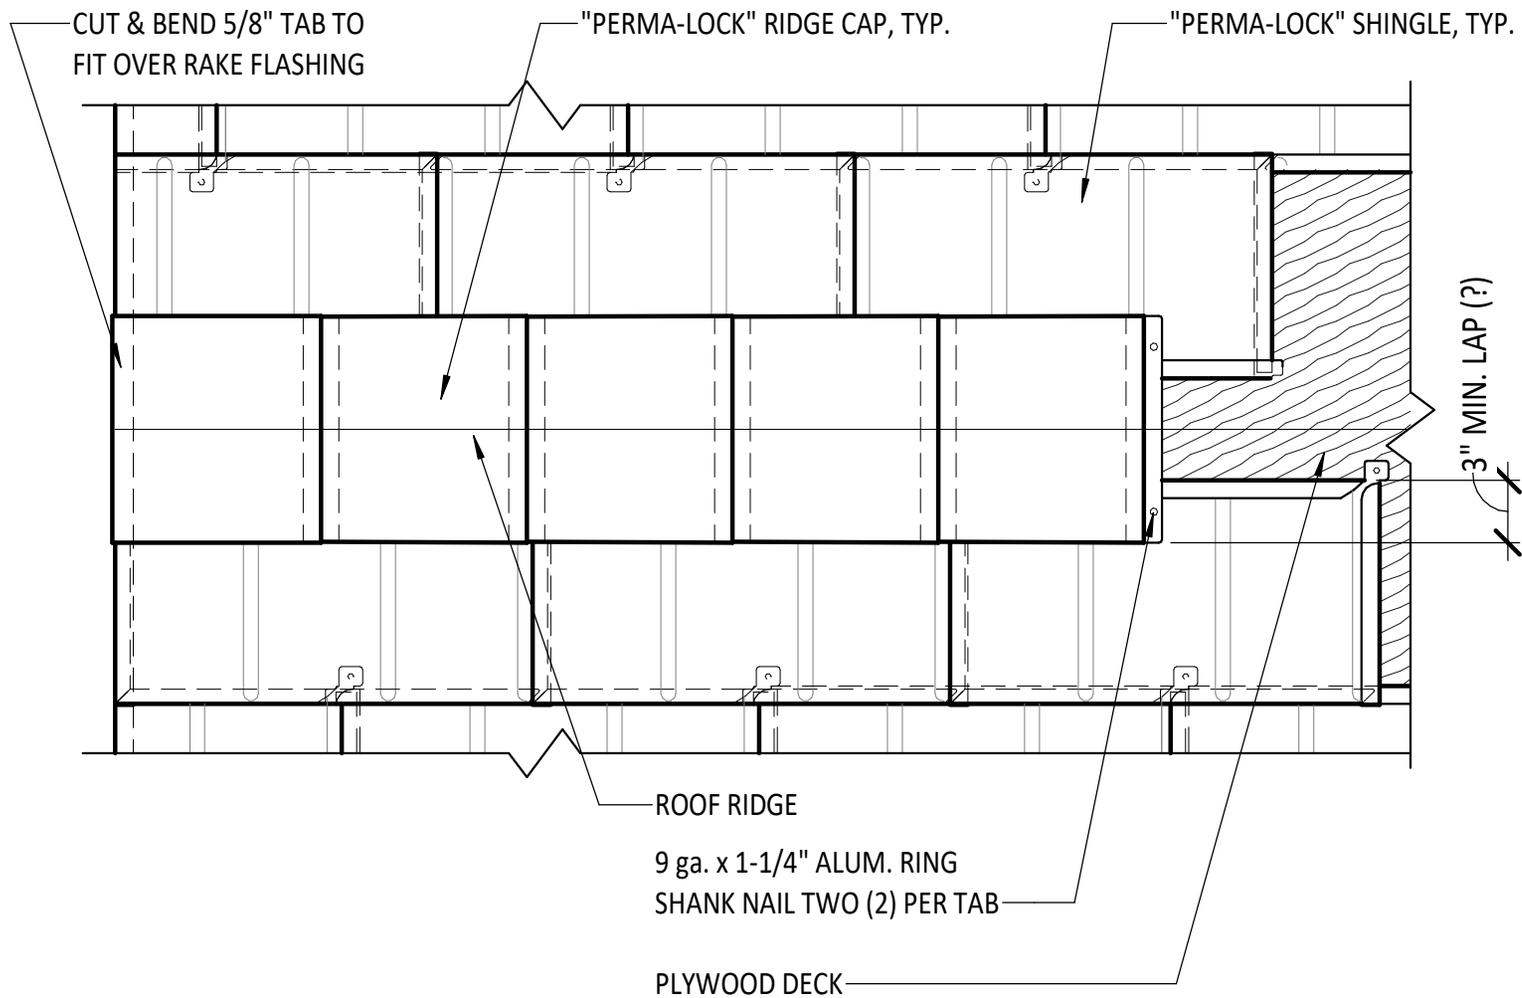


# RIDGE VENT - UNVENTED

SCALE: 1 1/2" = 1'-0"

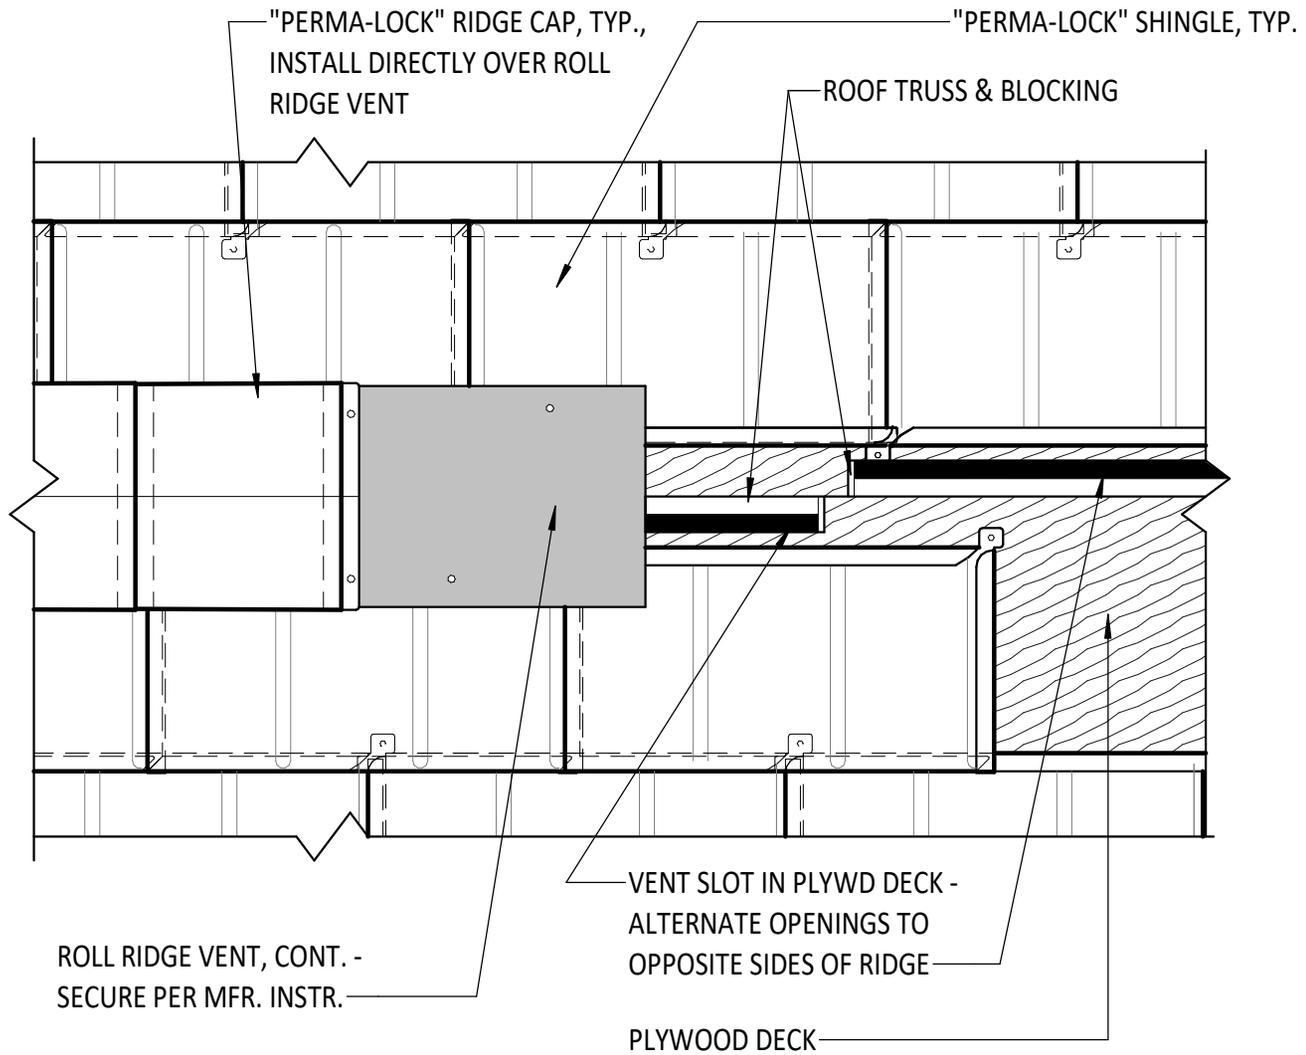


## RIDGE VENT - VENTED ROOF

SCALE: 1 1/2" = 1'-0"

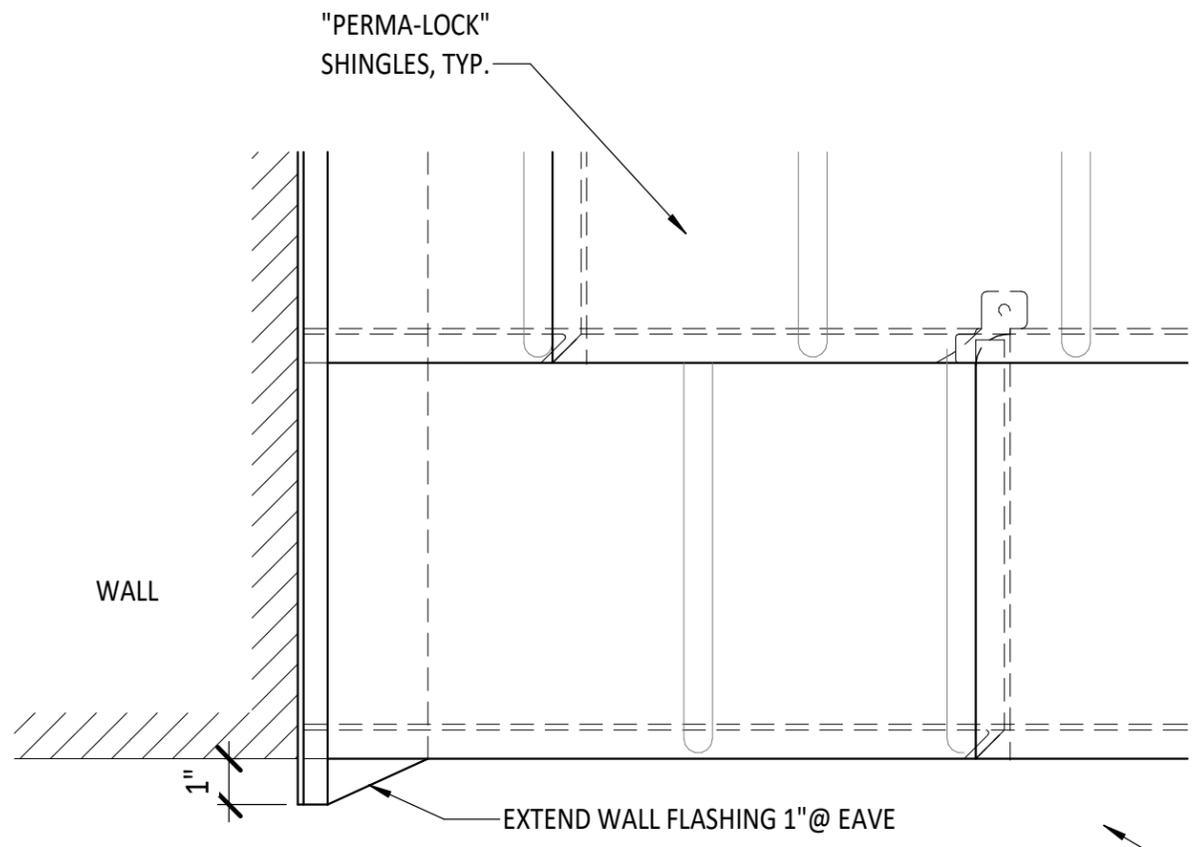


**TOP VIEW**

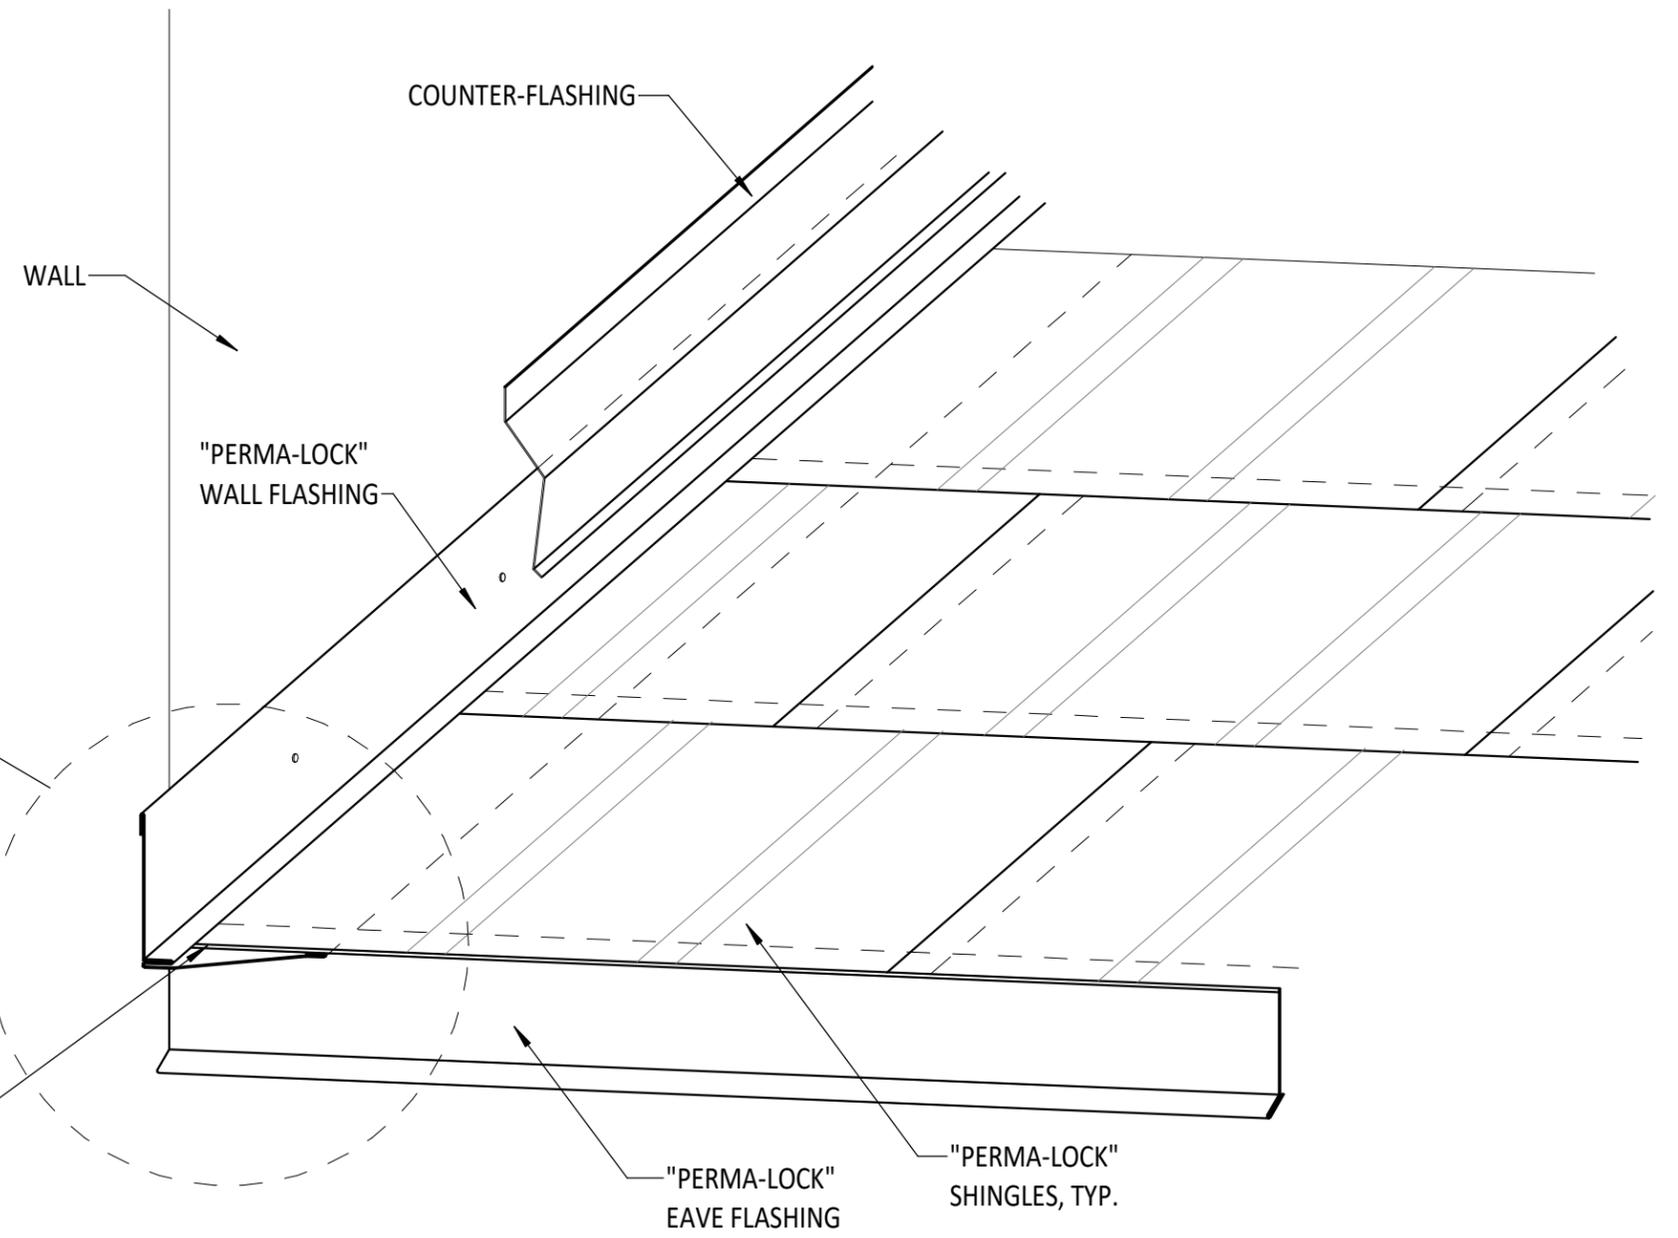


# ROOF TO WALL DETAIL

SCALE: 3" = 1'-0"

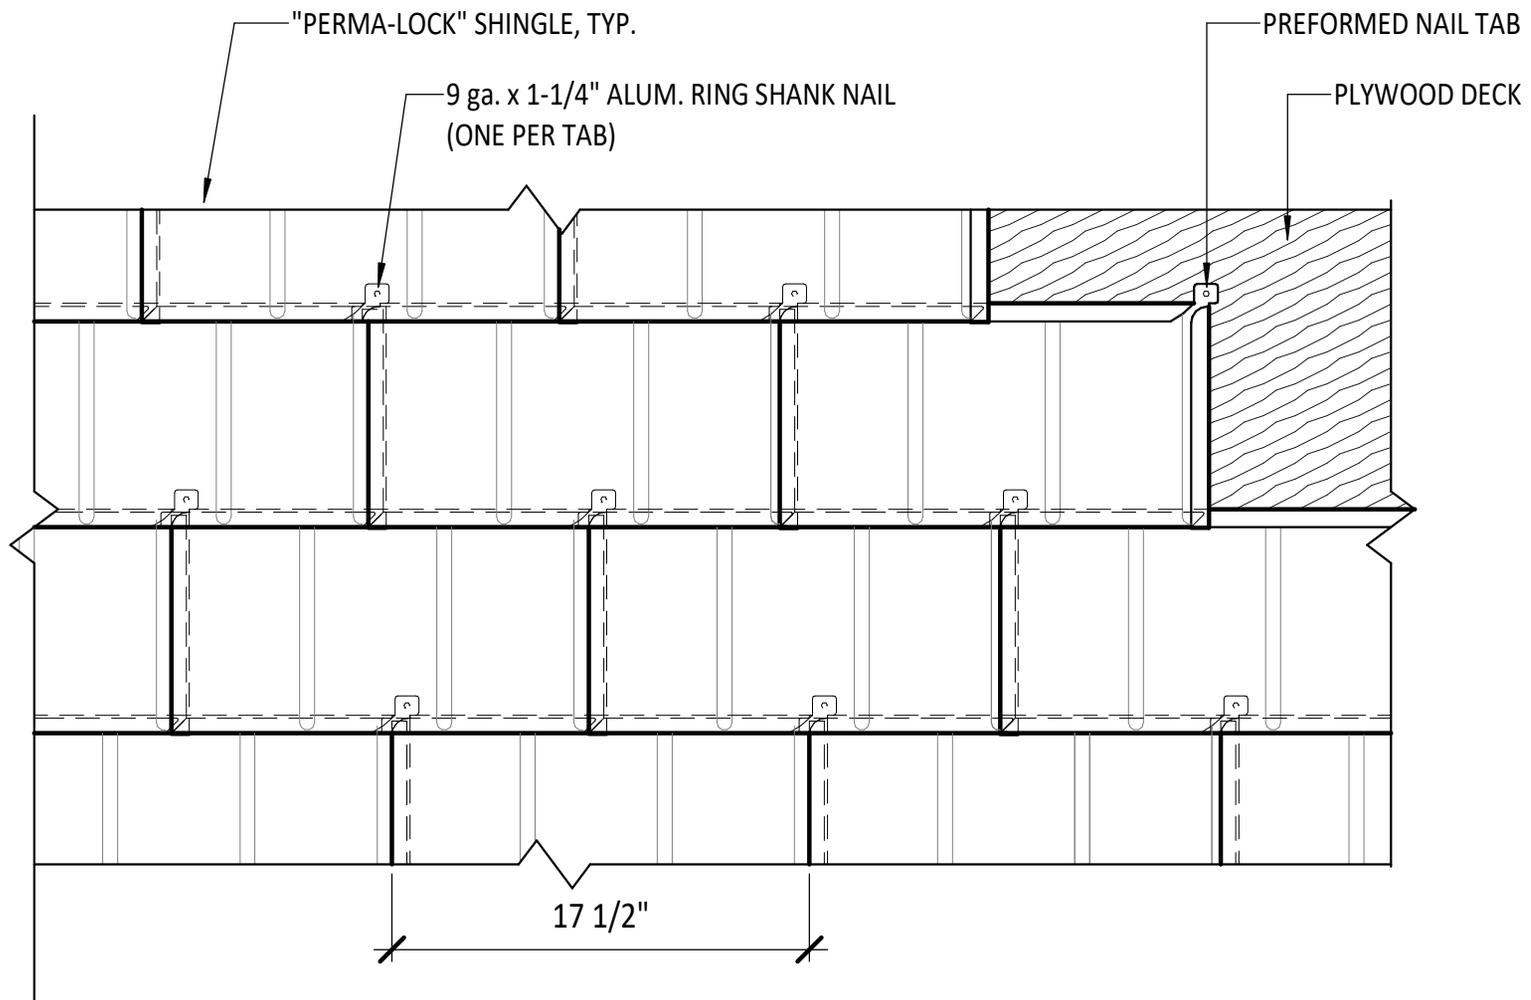


## SHINGLE INSTALLATION - PLAN (1)

SCALE: 1 1/2" = 1'-0"

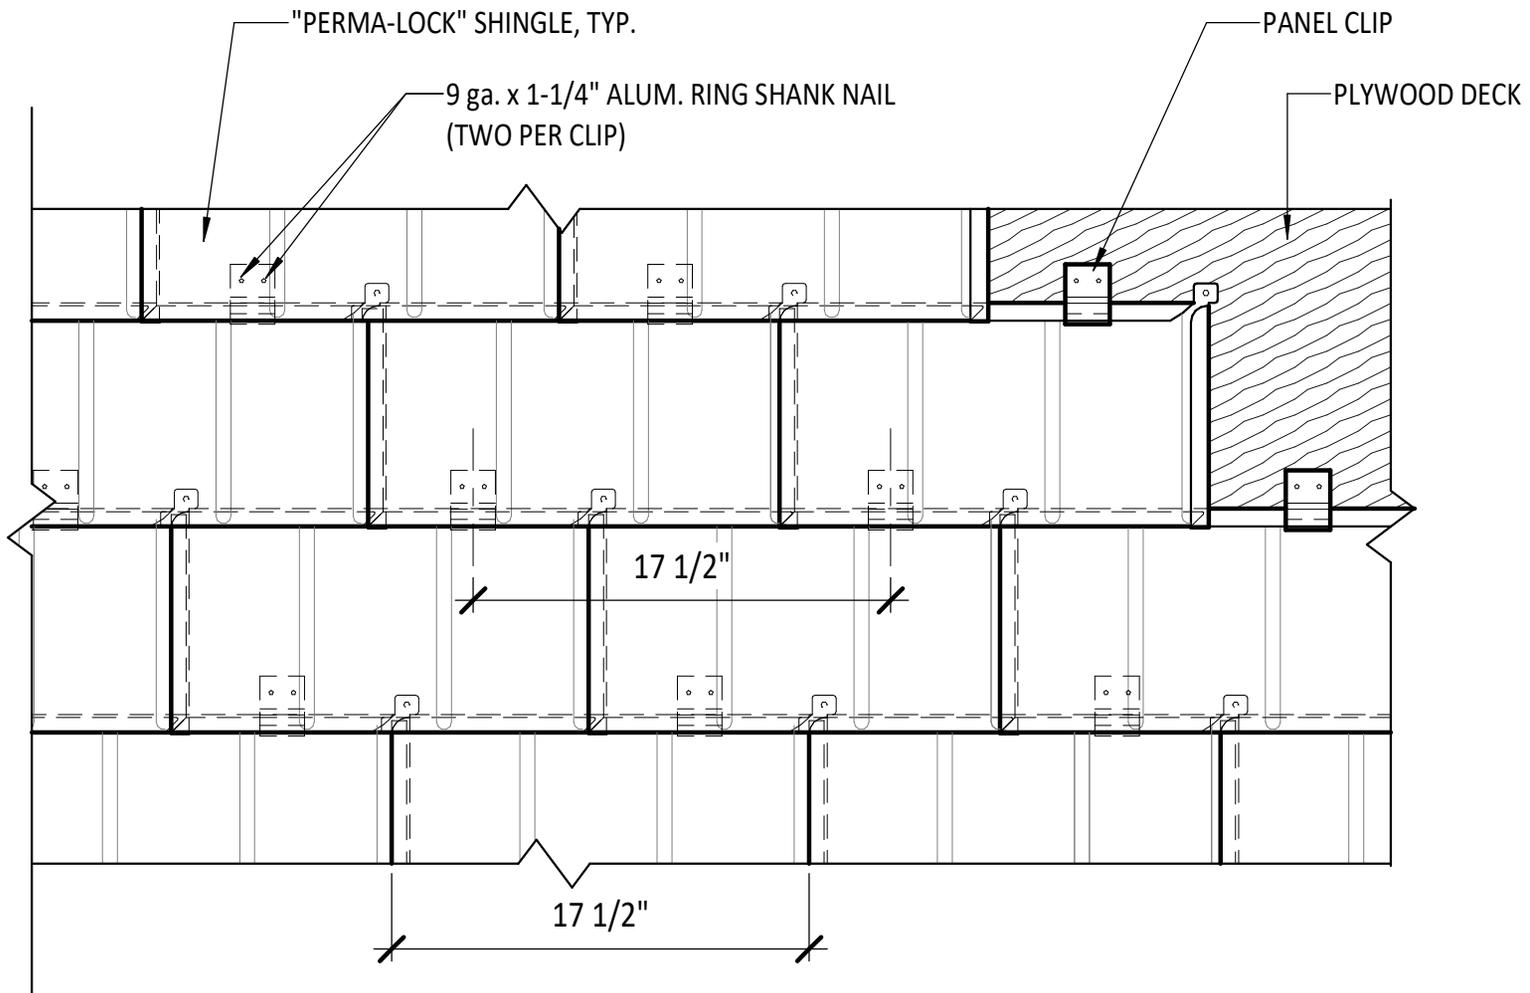

## SHINGLE INSTALLATION - PLAN (2)


SCALE: 1 1/2" = 1'-0"

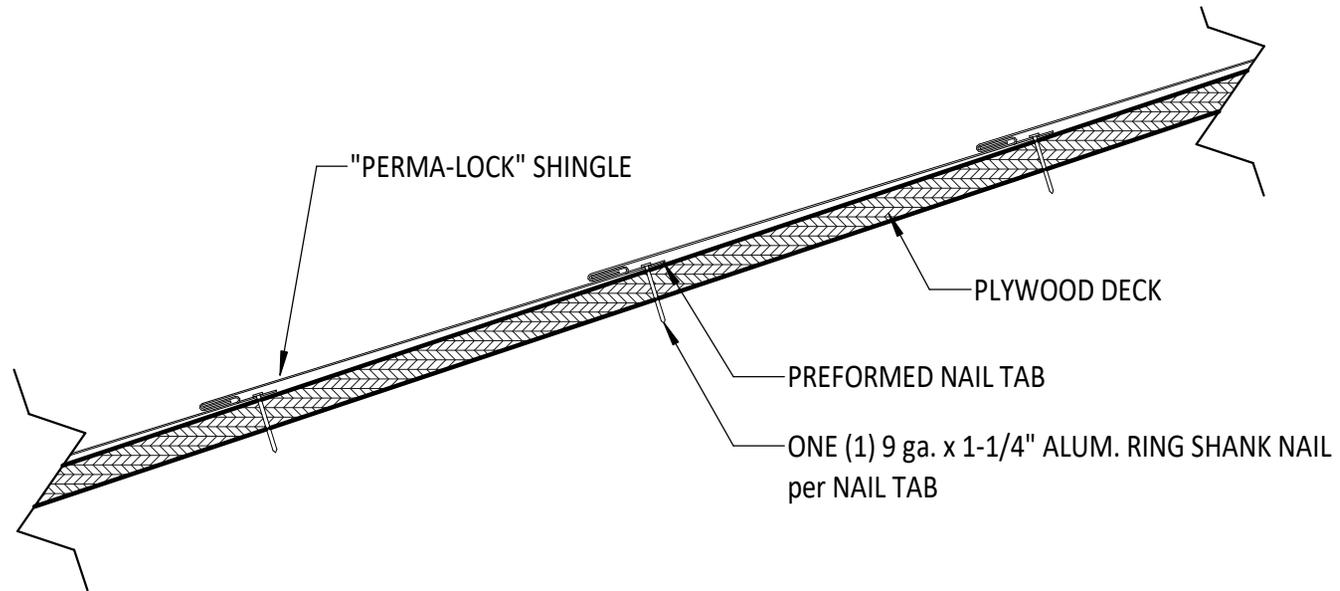

## **SHINGLE INSTALLATION - SECTION (1)**

---


SCALE: 3" = 1'-0"

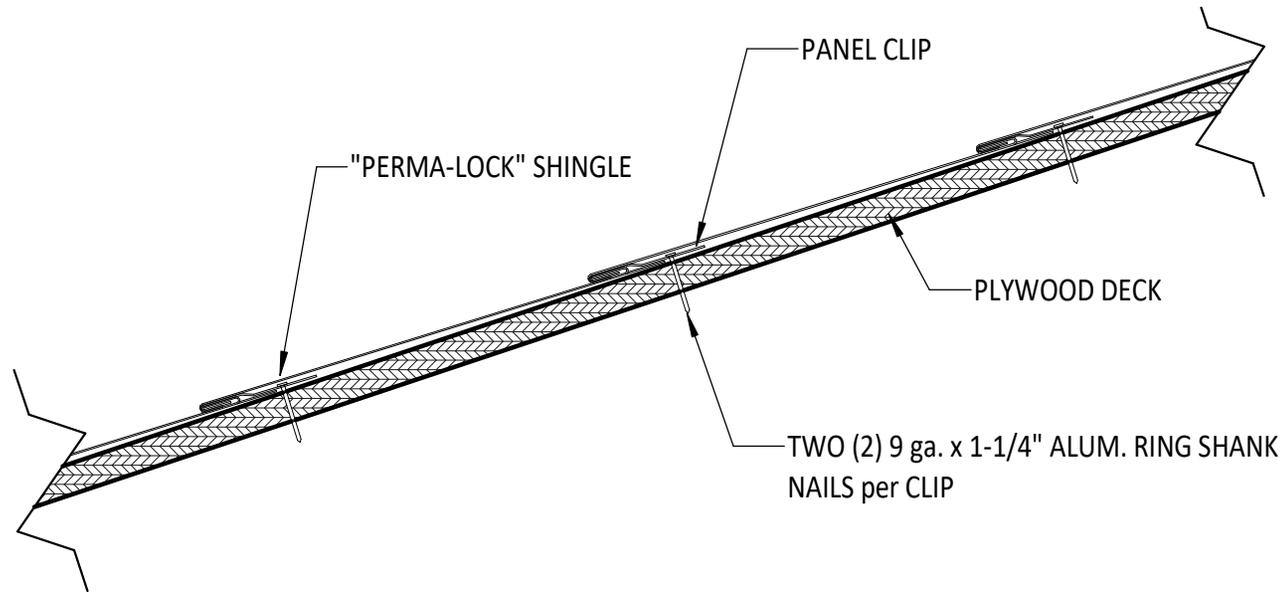

## **SHINGLE INSTALLATION - SECTION (2)**


---

SCALE: 3" = 1'-0"

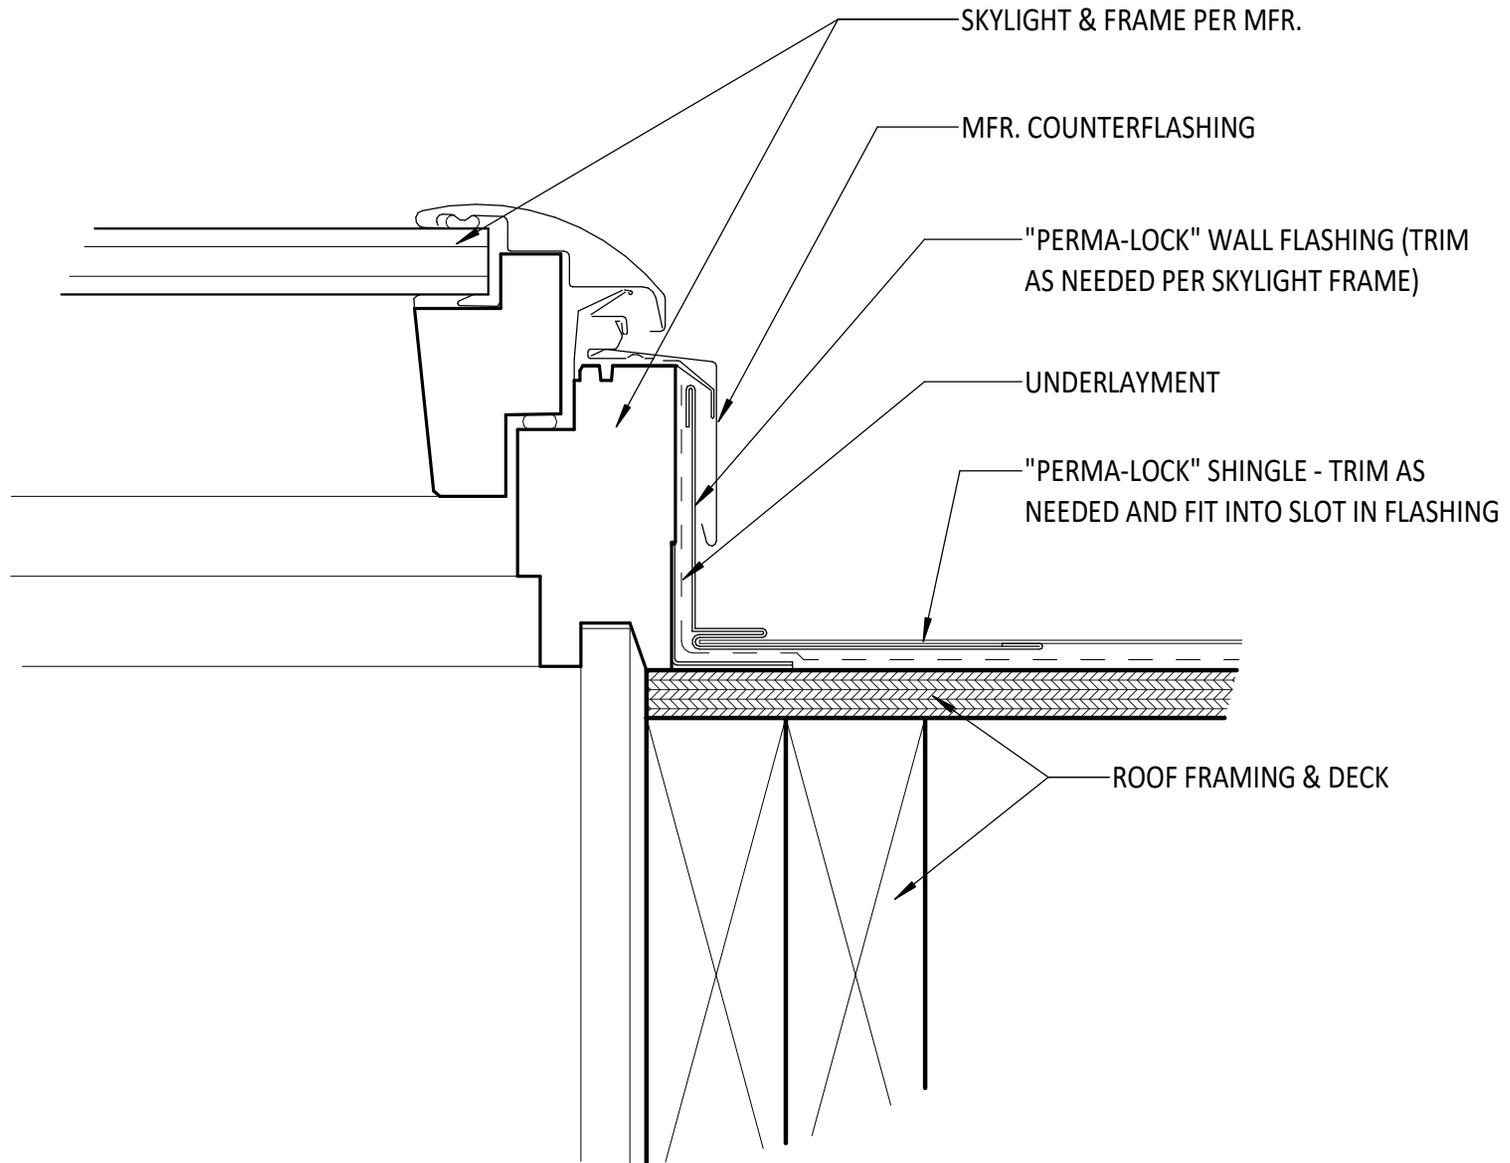


# SKYLIGHT FLASHING 1

SCALE: 6" = 1'-0"

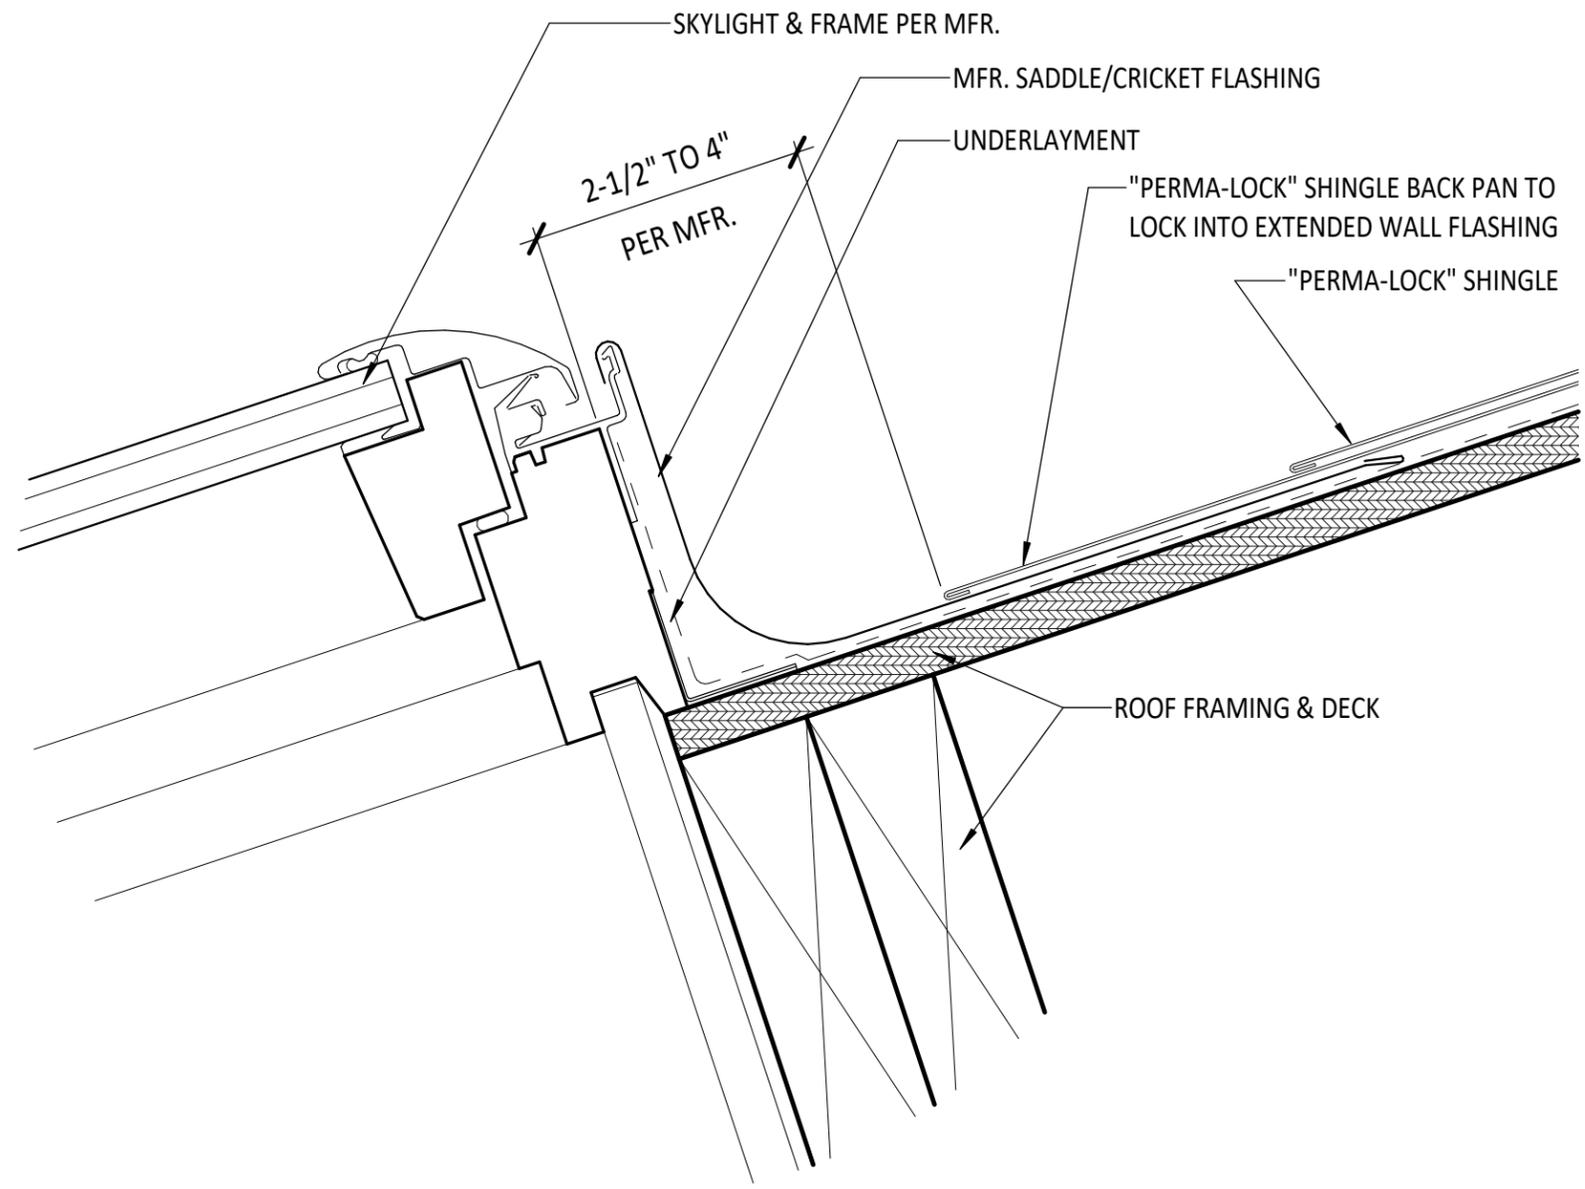


## SKYLIGHT FLASHING 2

SCALE: 6" = 1'-0"

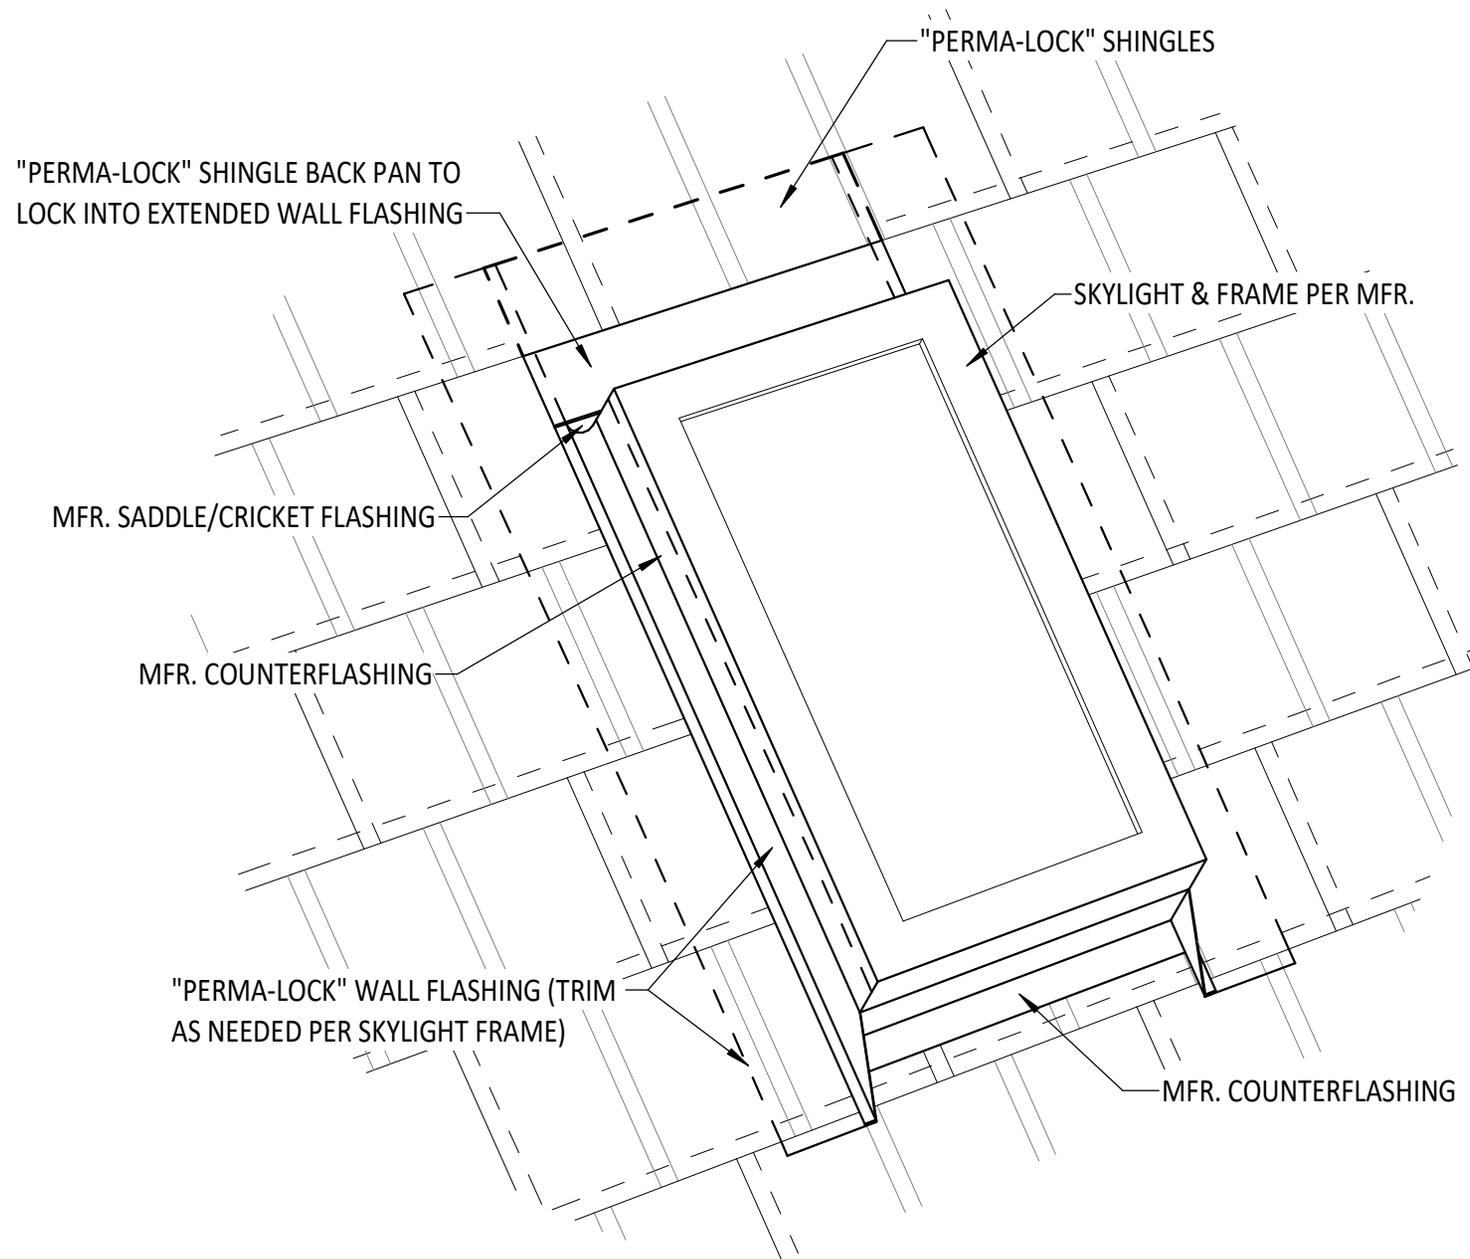


## SKYLIGHT FLASHING 3

SCALE: 1 1/2" = 1'-0"

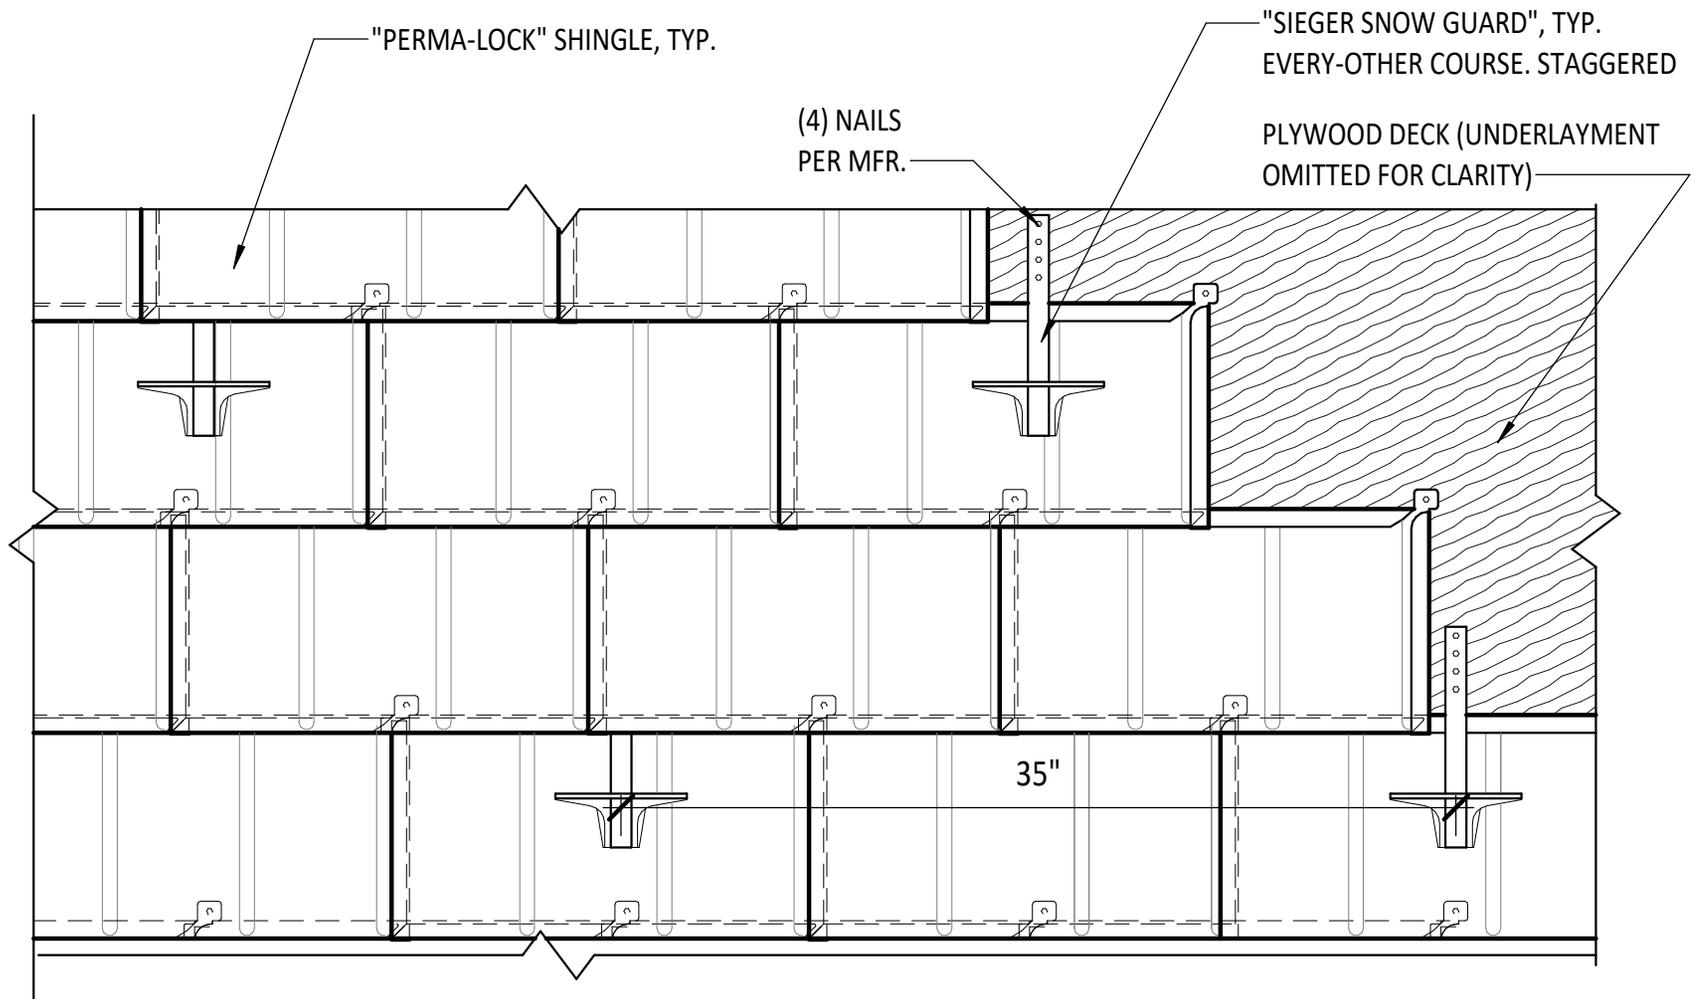


# SNOW GUARD INSTALLATION

SCALE: 1 1/2" = 1'-0"

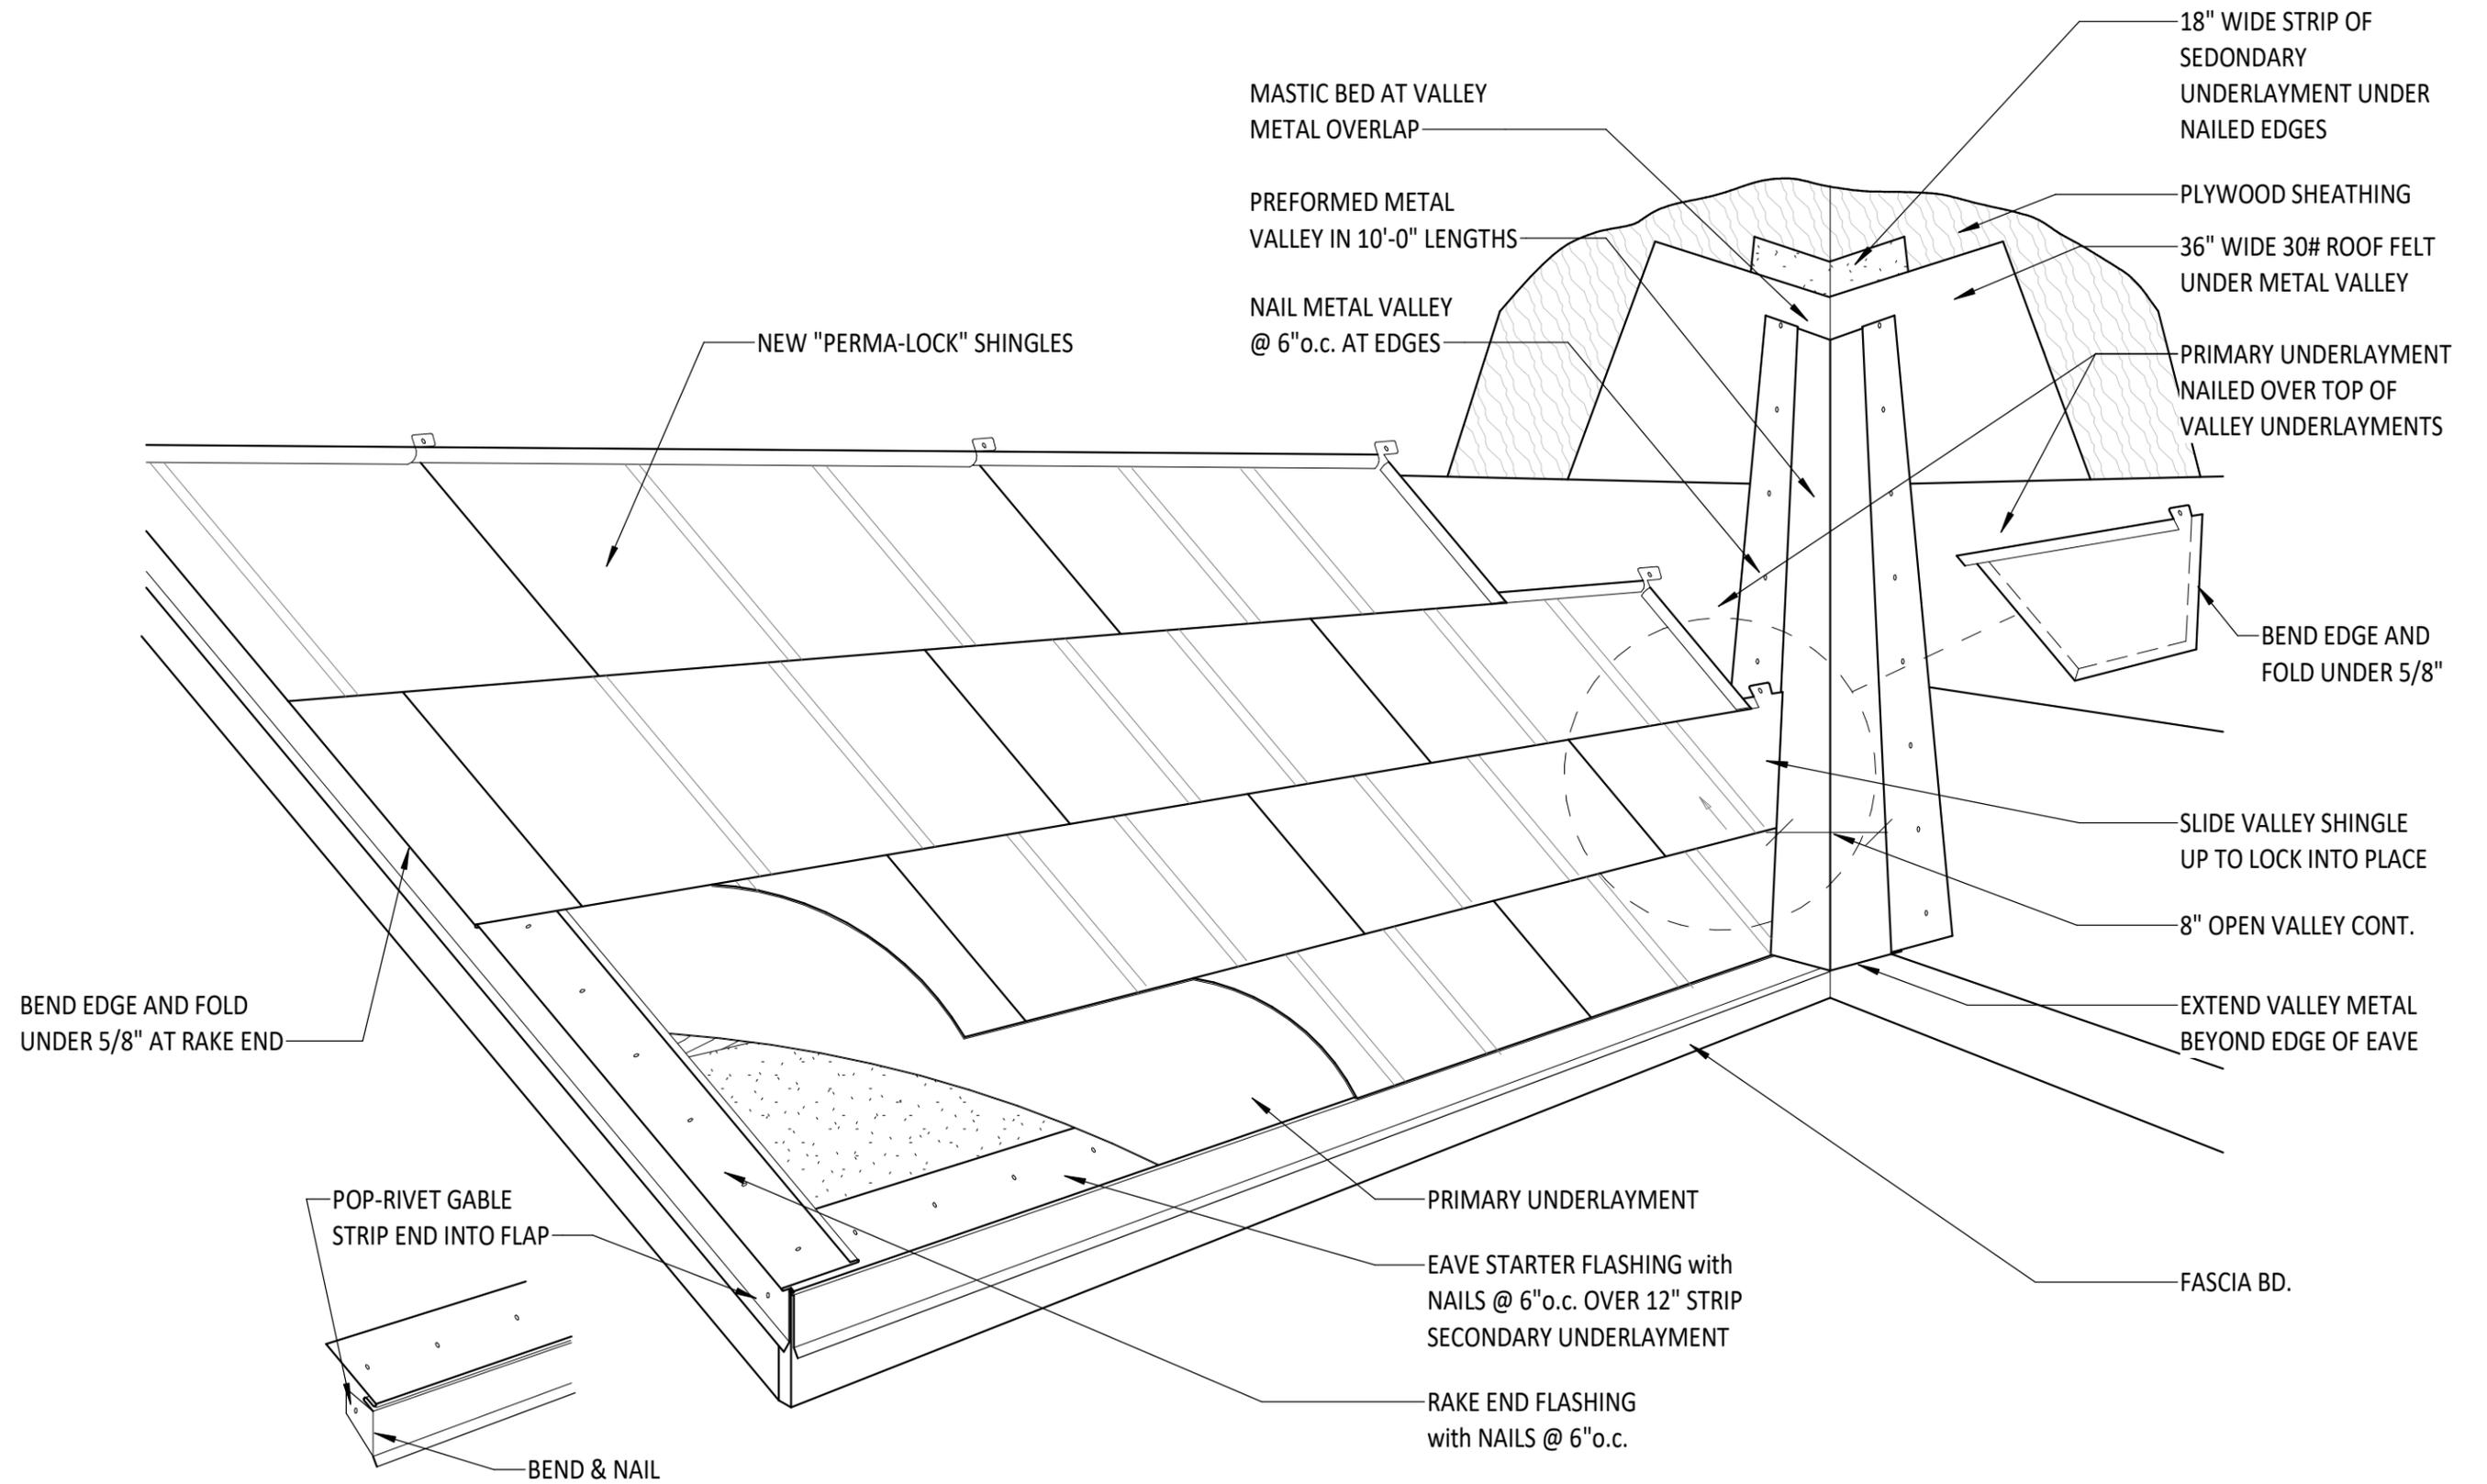

## VALLEY ASSEMBLY DETAIL

SCALE: 1" = 1'-0"

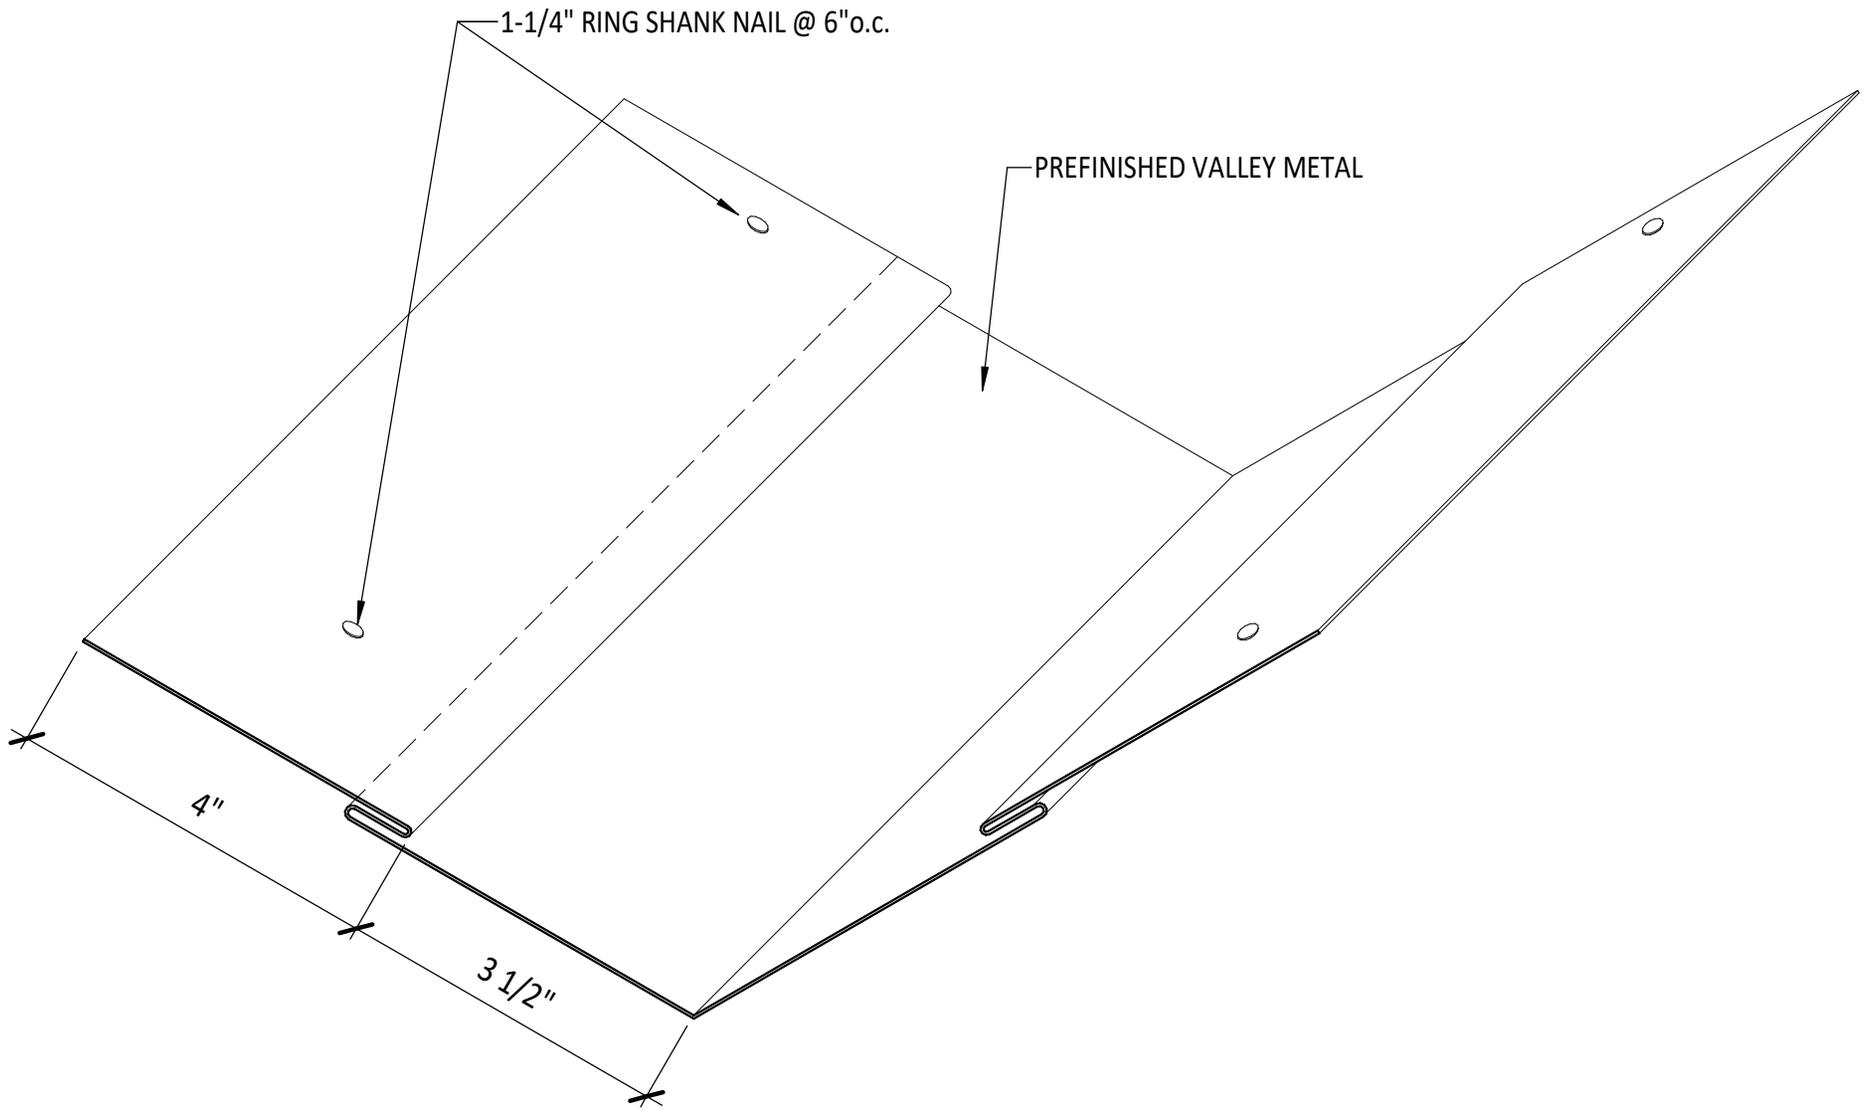

# VALLEY FLASHING

SCALE: 6" = 1'-0"